
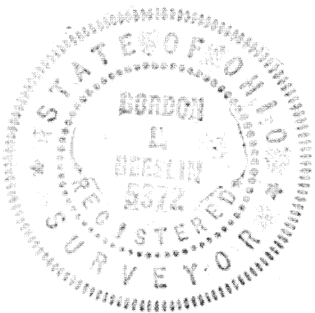


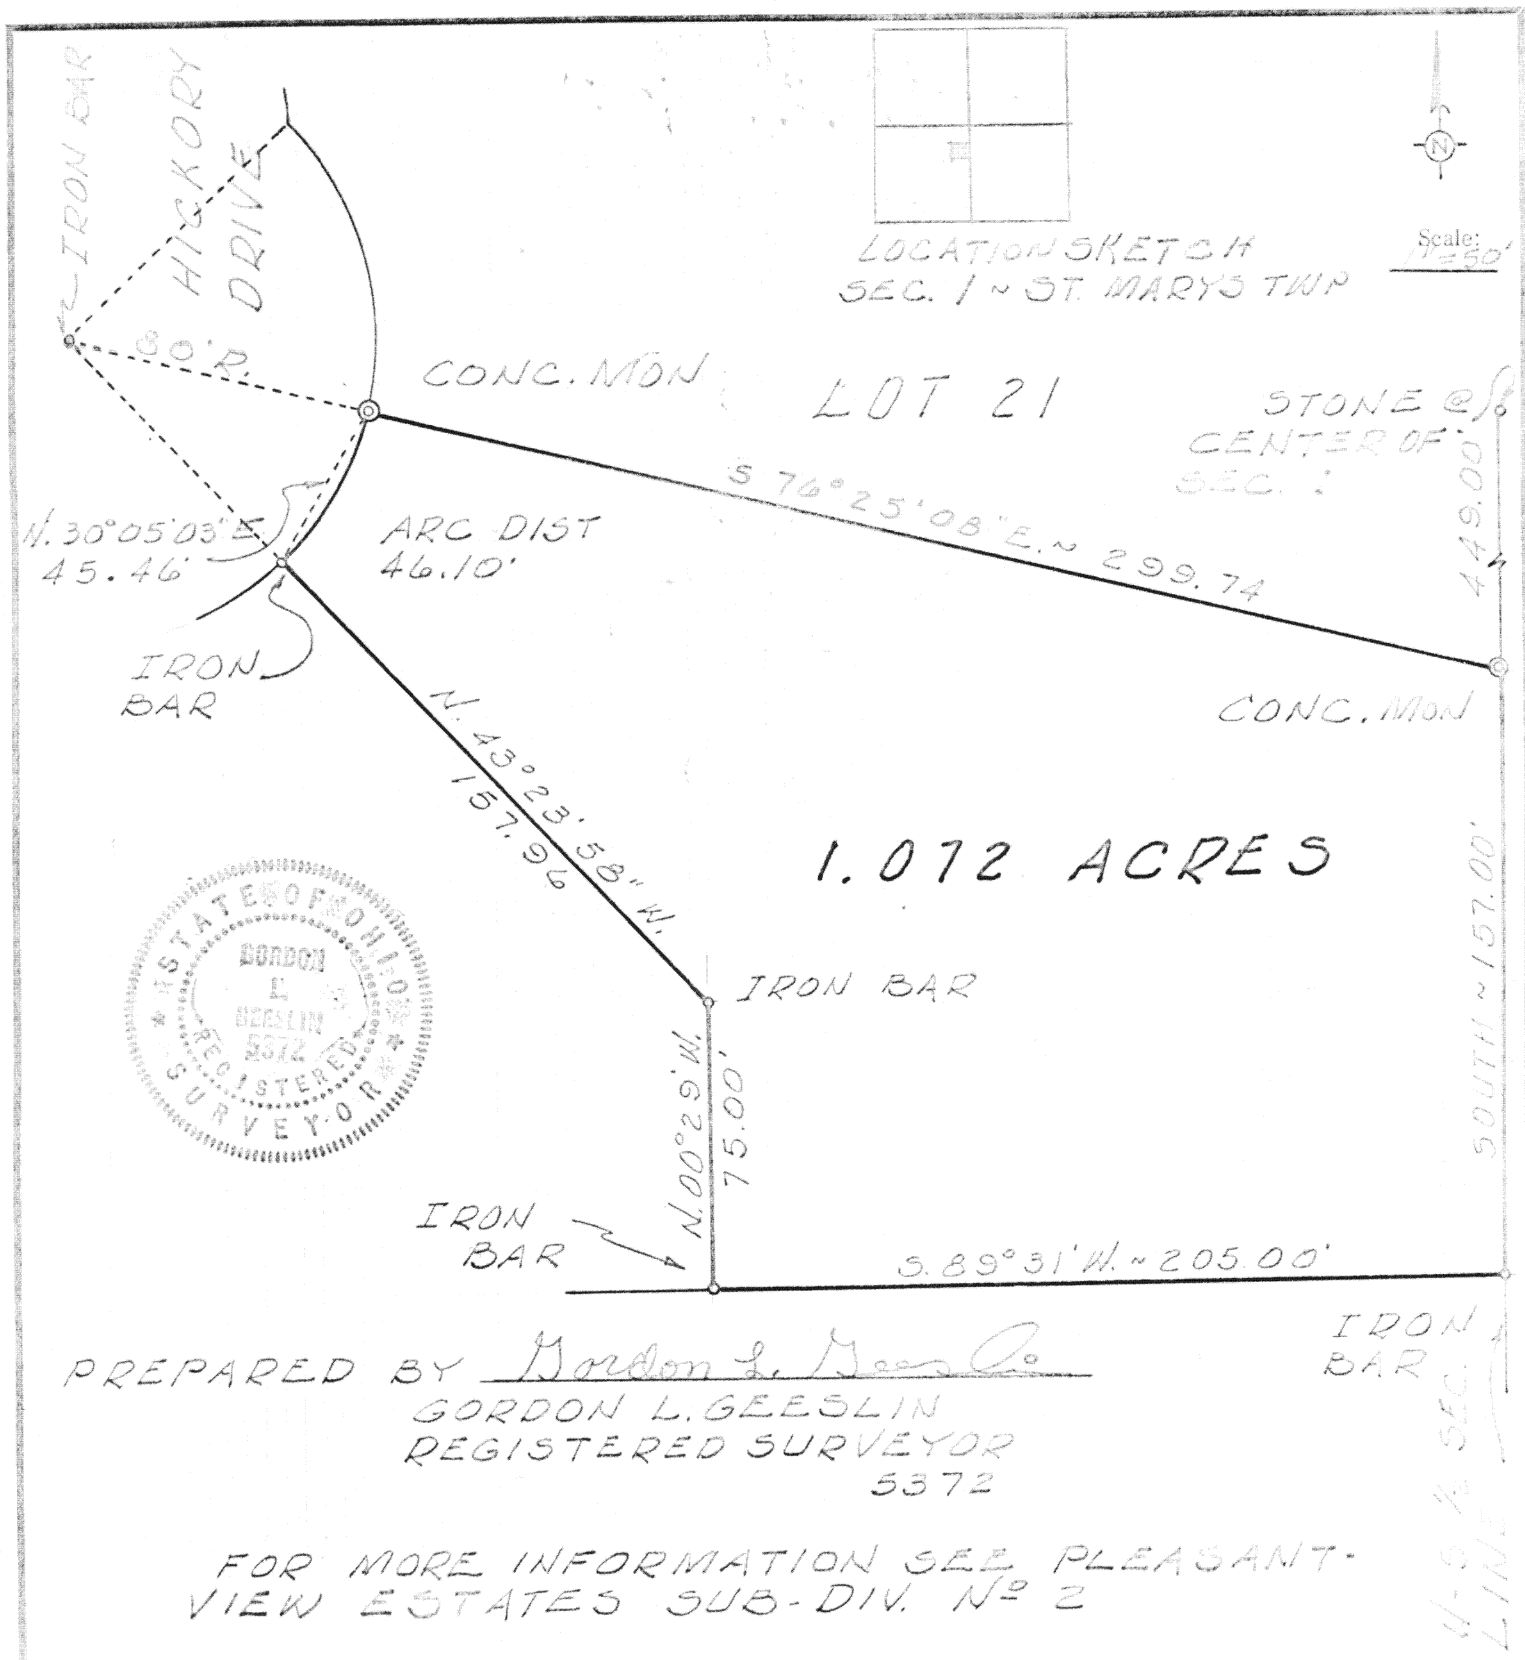

PREPARED BY Gordon L. Geeslin
 GORDON L. GEESLIN
 REGISTERED SURVEYOR
 5372

FOR MORE INFORMATION SEE PLEASANT-VIEW ESTATES SUB-DIV. No 2

PLAT OF SEWAGE PLANT LOT FOR PLEASANT-VIEW ESTATES SUB-DIV. IN SECTION 1, ST. MARYS TWP., AUGLAIZE COUNTY, OHIO.
 DEC. 9, 1974

Signature by a representative of the County Engineer's Dept. denotes that this plat meets tax map plat requirements. Signed: _____ Date _____	Signature by a (representative of the) County Commissioner(s) denotes approval of this plat. Signed: _____ Date _____
Signature by a representative of the County Health Dept. denotes compliance with Health Regulations. Signed: _____ Date _____	Signature by a representative of the Auglaize County Regional Planning Commission denotes approval of this plat. Signed: _____ Date _____
GORDON GEESLIN REG. SURVEYOR ST. MARYS, OHIO	Client <u>HAROLD BUEL</u> County <u>AUGLAIZE</u> Twp. <u>ST. MARYS</u> Sec. <u>1</u> Drawn by <u>GG</u> Scale <u>1" = 50'</u> Drwg. No. _____ Checked by <u>"</u> Date <u>12-9-74</u> Sheet <u>1</u> of <u>1</u> (T <u>6</u> S <u>1</u> R <u>1</u> E)