


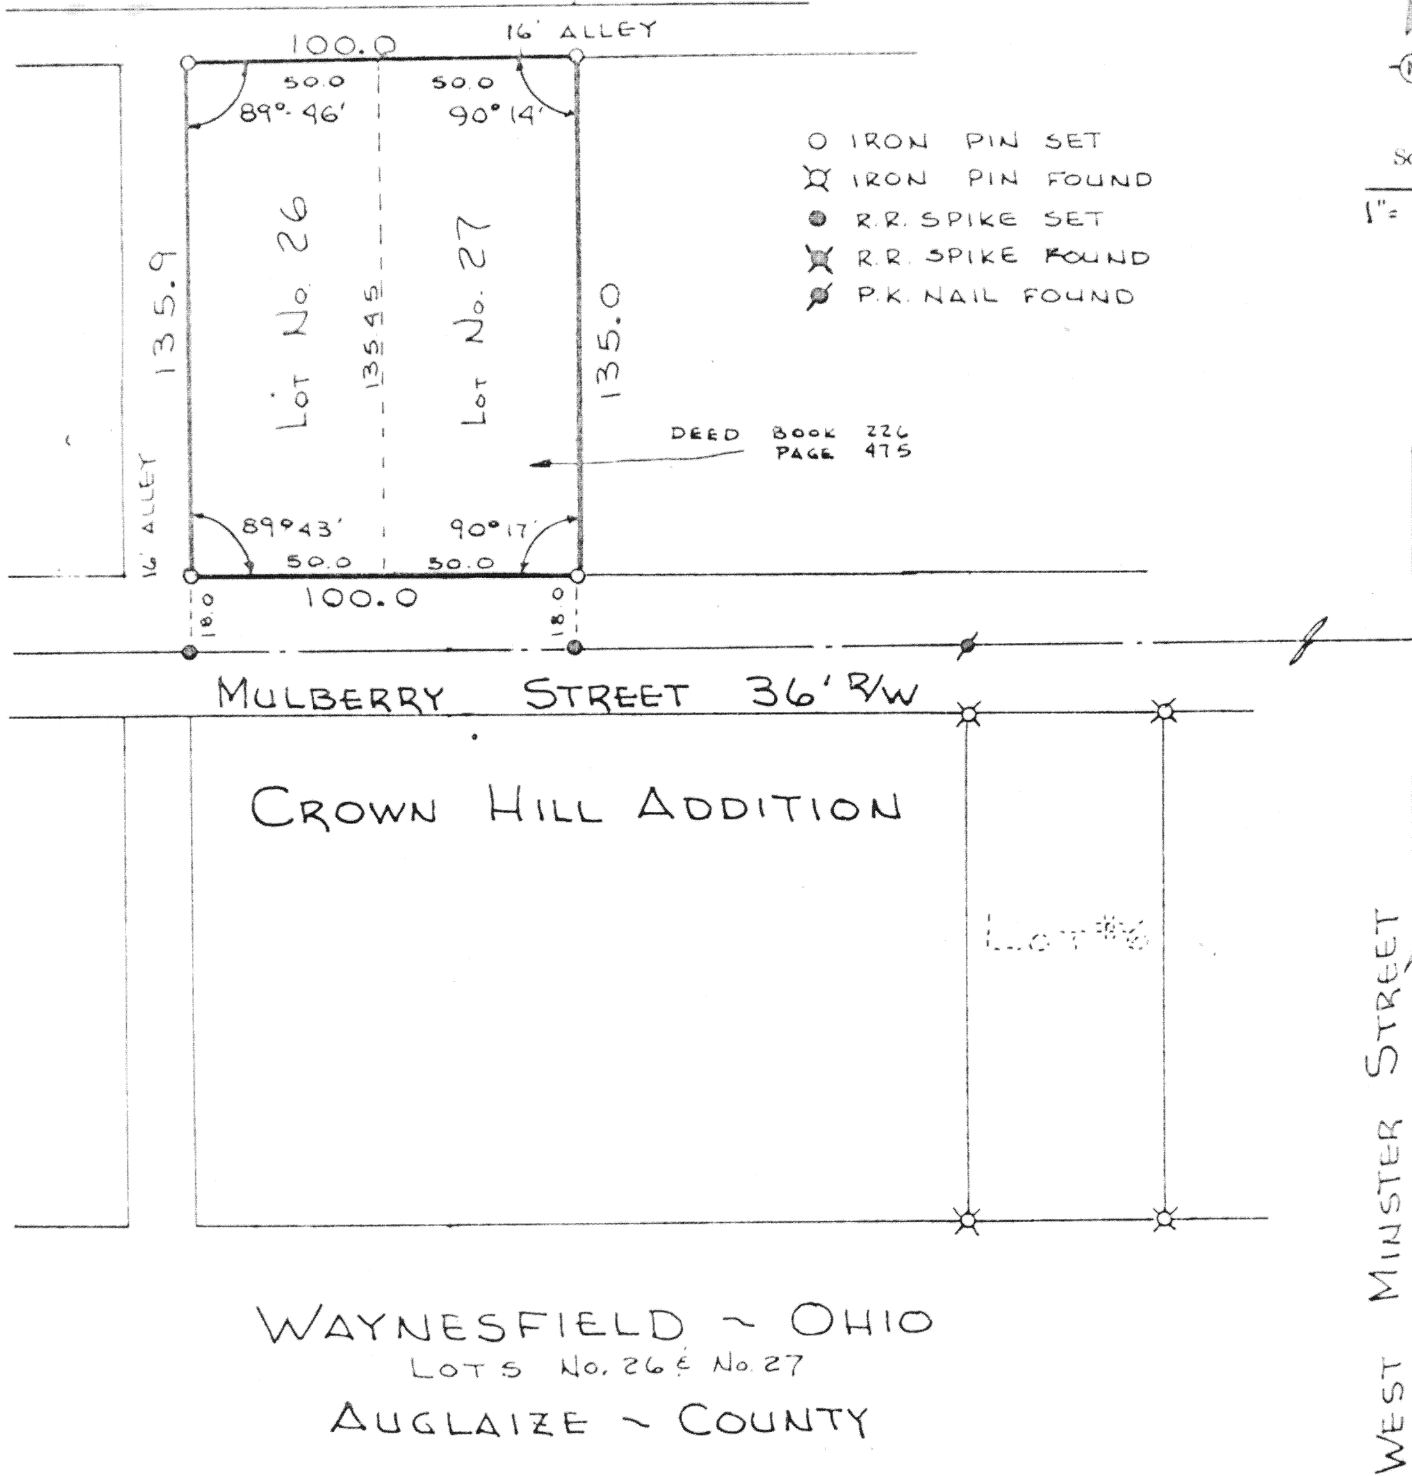

- O IRON PIN SET
- X IRON PIN FOUND
- R.R. SPIKE SET
- X R.R. SPIKE FOUND
- ⊗ P.K. NAIL FOUND

Scale:
1" = 50'



Thomas W. Steinke

STATE ROUTE # 67

Signature by a representative of the County Engineer's Dept. denotes that this plat meets tax map plat requirements. Signed: _____ Date _____	Signature by a (representative of the) County Commissioner(s) denotes approval of this plat. Signed: _____ Date _____
Signature by a representative of the County Health Dept. denotes compliance with Health Regulations. Signed: _____ Date _____	Signature by a representative of the Auglaize County Regional Planning Commission denotes approval of this plat. Signed: _____ Date _____
THOMAS W. STEINKE LAND SURVEYING BOTKINS, OHIO 45206	Client <u>Howard Ridenour - Mulberry Street - Waynesfield</u> County <u>Auglaize</u> Twp. <u>WAYNE</u> Sec. <u>18</u> Drawn by <u>TWS</u> Scale <u>1" = 50'</u> Drwg. No. <u>8-74-53</u> Checked by <u>TWS</u> Date <u>September 1977</u> Sheet _____ of _____ (T 5 S 8 E)