

SURVEYORS DESCRIPTION

The following described tract of land is part of the west half of the Southeast Quarter of Section 15, Town 6 South, Range 7 East, Clay Township, Auglaize County, Ohio, and is more particularly described as follows.

The PLACE OF BEGINNING being the Southeast corner of the Southwest Quarter of the Southeast Quarter of Section 15 Clay Township.

Thence West along the South line of Section 15 Clay Township 64.00 feet to an iron pipe.



Thence N 0° 12' E, 269.28 feet to an iron pipe on the Southerly right of way line of the Penn Central Railroad.

Thence S 59° 14' E along the Southerly right of way line of the Penn Central Railroad, 74.64 feet to an iron pipe on the East line of the West half of the Southeast Quarter of Section 15 Clay Township.

Thence S 0° 12' E along the East line of the West half of the Southeast Quarter of Section 15 Clay Township 230.83 feet to the PLACE OF BEGINNING.

The above described tract of land contains 0.367 acres more or less, subject to all easements of record.

Scale:
1"=50'

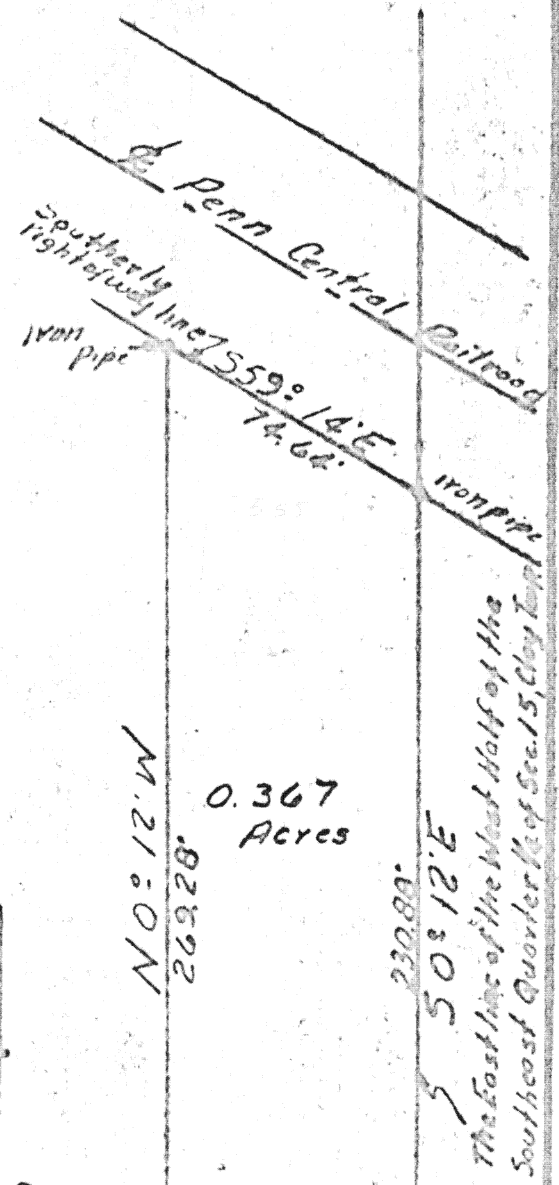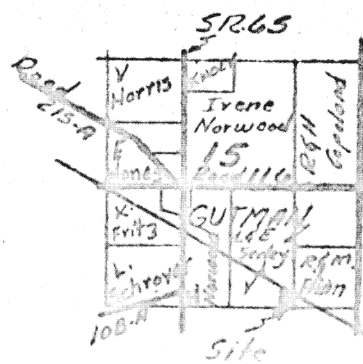

The South line of Sec. 15 Clay Twp. 7
The North line of Sec. 22 Clay Twp. 7

Iron pipe
64.00'
West
The SE. Cor. of the SW. 1/4 of the SE 1/4 of Sec. 15, Clay Twp.

Signature by a representative of the County Engineer's Dept. denotes that this plat meets tax map plat requirements.

Signed: _____ Date: _____

Signature by a (representative of the) County Commissioner(s) denotes approval of this plat.

Signed: _____ Date: _____

Signature by a representative of the County Health Dept. denotes compliance with Health Regulations.

Signed: _____ Date: _____

Signature by a representative of the Auglaize County Regional Planning Commission denotes approval of this plat.

Signed: _____ Date: _____

Shane E. Kuch
Surveyor No. 4996
140

Client Lloyd & Eileen Seeley to Robert & Martha Flinn
County Auglaize Twp. Clay Sec. 15
Drawn by John F. R. K. Scale 1"=50' Drwg. No. 140
Checked by T.E.K. Date 12-7-79
Sheet 1 of 1 (T.G.B.; R.Z.R.)