


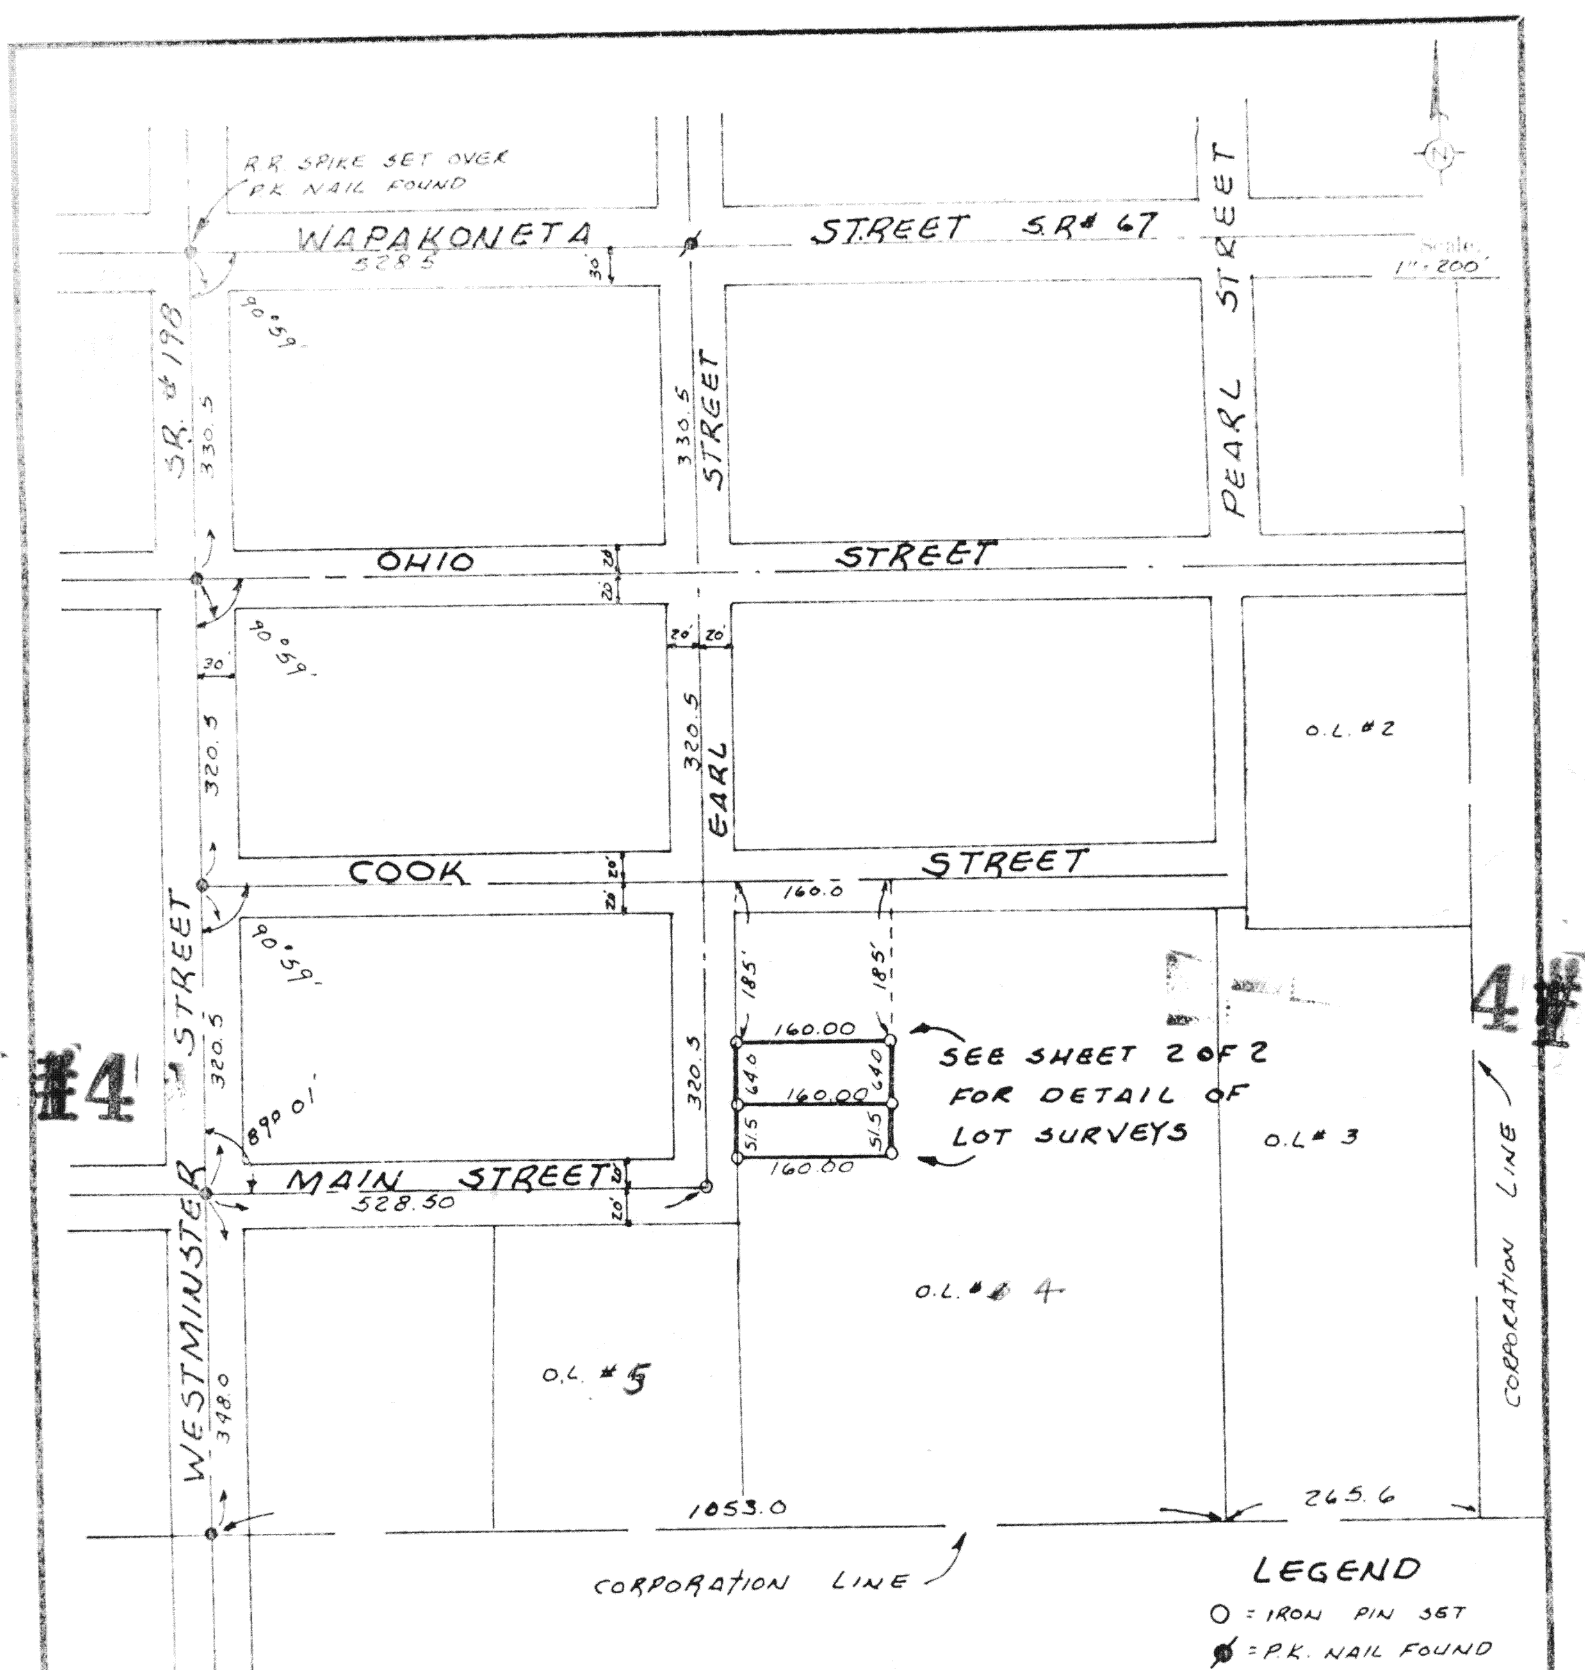

VILLAGE OF WAYNESFIELD, OHIO
WAYNE TOWNSHIP
AUGLAIZE COUNTY

Thomas W. Steinke
REG. SURVEYOR NO. S-6177

Signature by a representative of the County Engineer's Dept. denotes that this plat meets tax map plat requirements. Signed: _____ Date _____	Signature by a (representative of the) County Commissioner(s) denotes approval of this plat. Signed: _____ Date _____
Signature by a representative of the County Health Dept. denotes compliance with Health Regulations. Signed: _____ Date _____	Signature by a representative of the Auglaize County Regional Planning Commission denotes approval of this plat. Signed: _____ Date _____

THOMAS W. STEINKE
LAND SURVEYING
BOTKINS, OHIO
45306

Client CLARENCE MC PHARON 208 OHIO STREET WAYNESFIELD OHIO 45896
County AUGLAIZE Fwp. WAYNE
Drawn by JWP Scale 1" = 200' Drwg No. 7-74-30
Checked by JWP Date AUGUST 1974
Sheet 1 of 2 (T S R E)

169

169