


SURVEY PART OF LOTS #9, #10 & #11-ADMORE ADD.
WAPAKONETA ~ OHIO

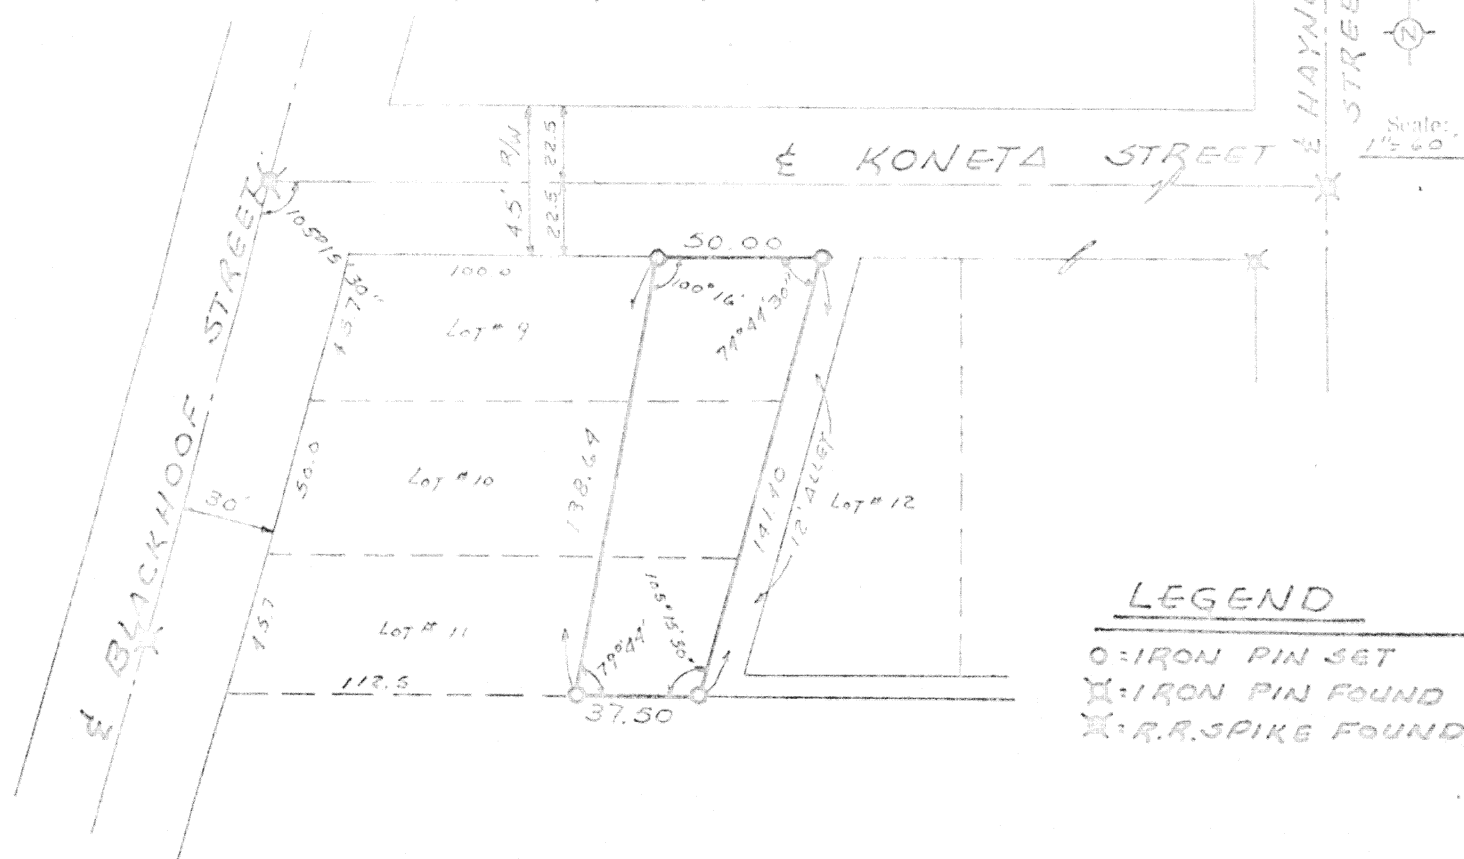

Thomas W Steinke

REG. SURVEYOR NO. 5-6177

Signature by a representative of the County Engineer's Dept.
denotes that this plat meets tax map plat requirements.
Signed: _____ Date: _____

Signature by a (representative of the) County Commissioner(s)
denotes approval of this plat.
Signed: _____ Date: _____

Signature by a representative of the County Health Dept.
denotes compliance with Health Regulations.
Signed: _____ Date: _____

Signature by a representative of the Auglaize County Regional
Planning Commission denotes approval of this plat.
Signed: _____ Date: _____

MAP & SURVEY PREPARED BY
THOMAS W. STEINKE
LAND SURVEYING
BOWTINS-CHIO

Client: DONALD W. JACKSON
County: AUGLAIZE Twp.: DUCH Sec.: 32
Drawn by: JWS Scale: 1" = 60' Drwg. No.: 6-7-23
Checked by: JWS Date: _____
Sheet: 1 of 1