


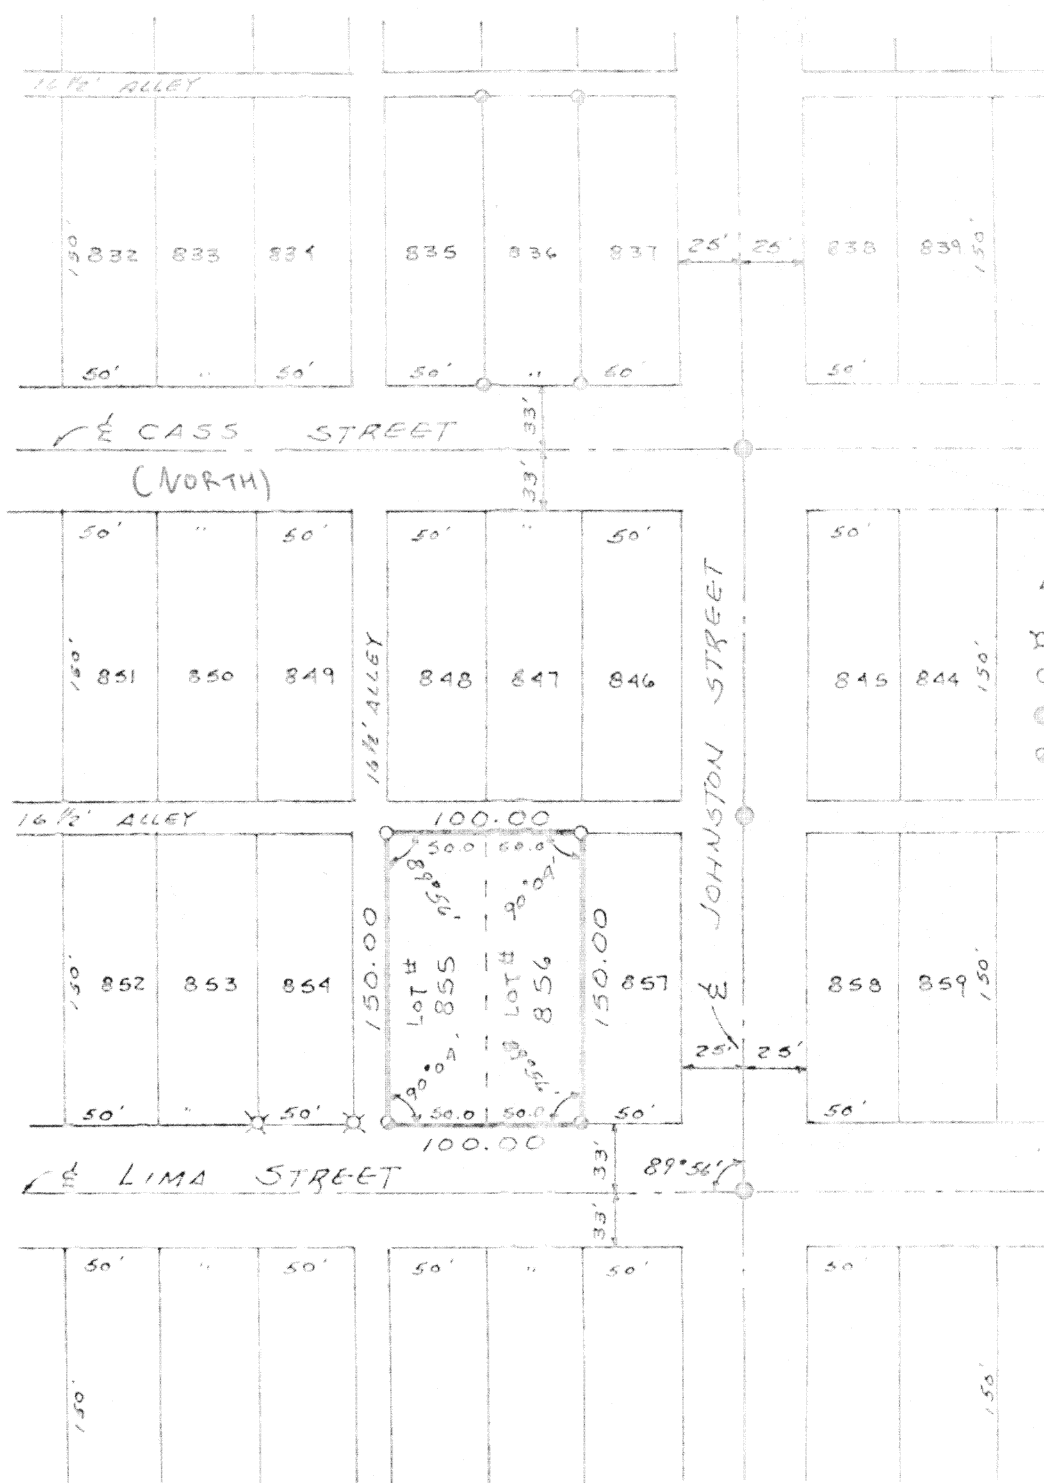

SURVEY OF LOTS #855 & #856 IN THE CORPORATION
OF
WAPAKONETA - OHIO

Thomas W. Steinke
P.S. 6177

Signature by a representative of the County Engineer's Dept.
denotes that this plat meets tax map plat requirements.
Signed: _____ Date _____

Signature by a (representative of the) County Commissioner(s)
denotes approval of this plat.
Signed: _____ Date _____

Signature by a representative of the County Health Dept.
denotes compliance with Health Regulations.
Signed: _____ Date _____

Signature by a representative of the Auglaize County Regional
Planning Commission denotes approval of this plat.
Signed: _____ Date _____

SURVEY AND MAP PREPARED BY

THOMAS W. STEINKE
AND SURVEYING
POCKINS - OHIO

Client HERMAN WILGAS JR.

County _____ Twp. DUCH. Sec. 29
Drawn by JWS Scale 1" = 100' Drwg. No. 6-79-9
Checked by JWS Date JUNE 1, 1979
Sheet 1 of 1

755 R6E (T 175 E)

175

175