


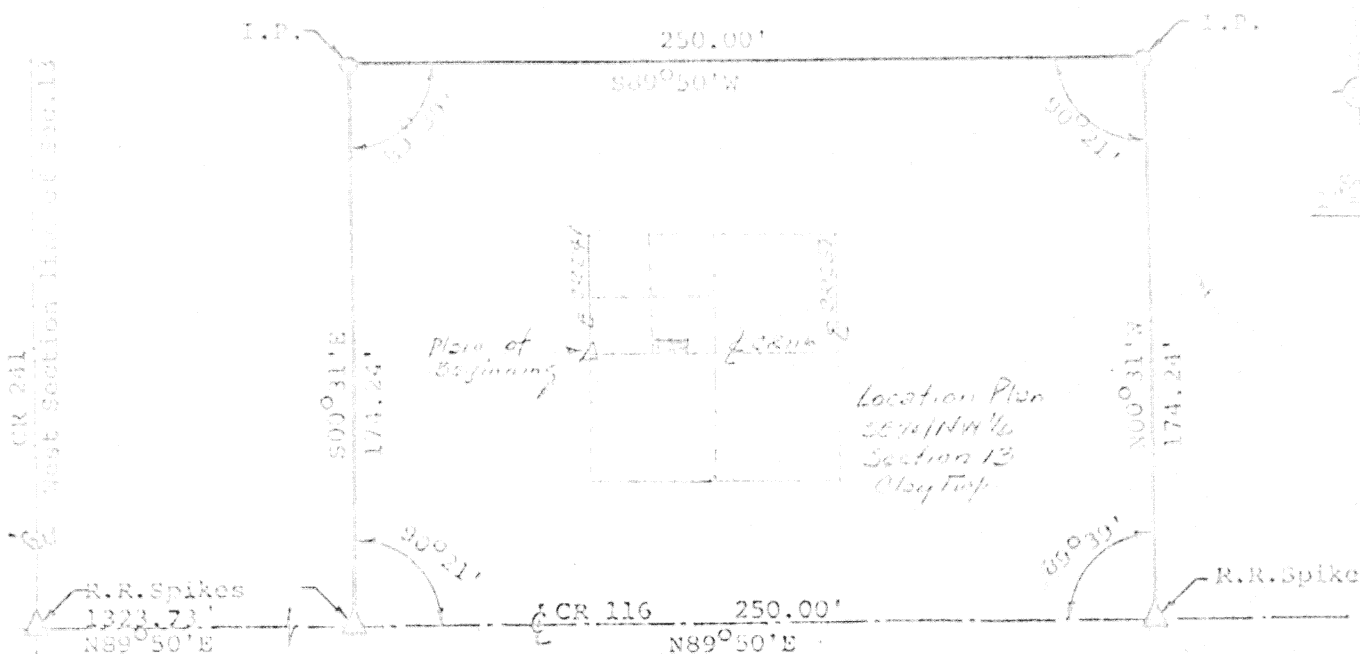

SURVEYOR'S CERTIFICATE

The following tract of land is part of the northwest quarter of Section 13, Clay Township, T6S, R7E with respect to the First Principal Meridian, Auglaize County, Ohio and is more particularly described as follows:

Commencing at a Railroad Spike in the intersection of County Road 241 (CR 241, formerly the Valley Road) and County Road 116 (CR 116, formerly the Gutman Road) also being the southwest corner of the northwest quarter of Section 13, Clay Township, Auglaize County, Ohio;

thence with an assumed bearing of N89°50'E along the centerline of CR 116, this being the centerline of Section 13, a distance of 1323.73 feet to a Railroad Spike which is the PLACE OF BEGINNING.

thence continuing N89°50'E along the centerline of CR 116 a distance of 250.00 feet to a railroad spike;

thence N00°31'W a distance of 174.24 feet to an iron pin;

thence S89°50'W a distance of 250.00 feet to an iron pin;


thence S00°31'E a distance of 174.24 feet to a Railroad Spike in the centerline of CR 116, which was the PLACE OF BEGINNING.

The above tract of land contains 1.0 acre and is subject to 0.14 acre for highway purposes.

ATTEST:

Clayton H. Stimmel

Clayton H. Stimmel
Registered Surveyor #4906
Registered Engineer #28010

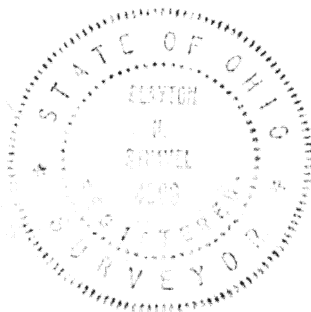

Signature by a representative of the County Engineer's Dept.
denotes approval of this plat.
Signed: _____ Date: _____

Signature by a (representative of the) County Commissioner(s)
denotes approval of this plat.
Signed: _____ Date: _____

Signature by a representative of the County Health Dept.
denotes compliance with Health Regulations.
Signed: _____ Date: _____

Signature by a representative of the Auglaize County Regional
Planning Commission denotes approval of this plat.
Signed: _____ Date: _____

Client Mary Finley
County Auglaize Twp. Clay Sec. 13
Drawn by G. McD. Scale 1"=60' Drawn No. 21-3234
Checked by CLH Date 5/10/74
Sheet 1 of 1

178

178

(T 6 S, R 7 E)