


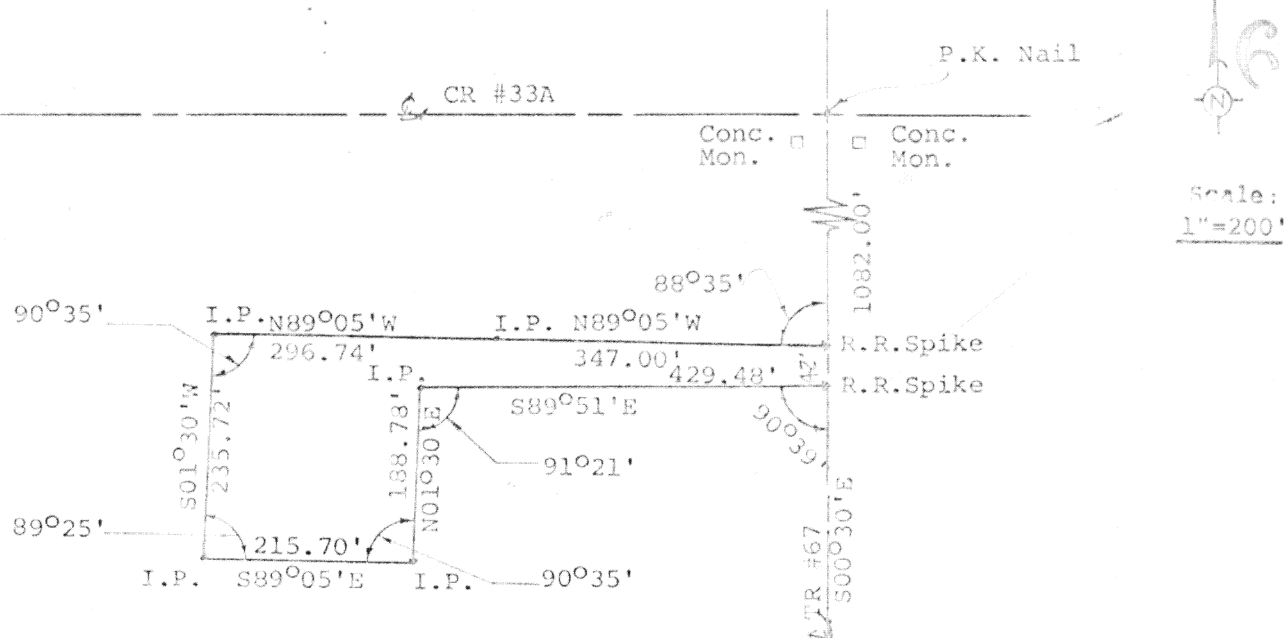

SURVEYOR'S CERTIFICATE
for
LAVERN A. AND JOY ANN HOMAN

The following tract of land is part of the northwest quarter of the southeast quarter of Section 1, St. Marys Township, Tier 6 South, Range 4 East with respect to the First Principal Meridian, Auglaize County, Ohio and is more particular described as follows:

Commencing at the intersection of the centerline of Township Road #67, (Barrington) and Auglaize County Road #33A;
thence S00°30'E along the centerline of Township Road #67 a distance of 1082.00 feet to a Railroad Spike, which is the PLACE OF BEGINNING;
thence N89°05'W a distance of 347.00 feet to an intermediate iron pin;
thence continuing N89°05'W a distance of 296.74 feet to an iron pin;
thence S01°30'W a distance of 235.72 feet to an iron pin;
thence S89°05'E a distance of 215.70 feet to an iron pin;
thence N01°30'E a distance of 188.78 feet to an iron pin;
thence S89°51'E a distance of 429.48 feet to a Railroad Spike in the centerline of Township Road #67;
thence N00°30'W a distance of 42.00 feet along the centerline of Township Road #67 to a Railroad Spike which was the PLACE OF BEGINNING.

The above tract contains 1.57 acres more or less, which includes 0.02 acres already dedicated to highway use.



ATTEST: Clayton H. Stimmel
Clayton H. Stimmel
Registered Engineer #28010
Registered Surveyor #4906

Signature by a representative of the County Engineer's Dept. denotes that this plat meets tax map plat requirements.
Signed: _____ Date: _____

Signature by a representative of the County Commissioner(s) denotes approval of this plat.
Signed: _____ Date: _____

Signature by a representative of the County Health Dept. denotes compliance with Health Regulations.
Signed: _____ Date: _____

Signature by a representative of the Auglaize County Regional Planning Commission denotes approval of this plat.
Signed: _____ Date: _____

STIMMEL & ASSOCIATES

Client Lavern Homan
County Auglaize Twp. St. Marys Sec. 1
Drawn by JJ Scale 1"=200' Drwg. No. 74-5822
Checked by CLW Date 1-28-74
Sheet 1 of 1 T6S R4E

193

193