



Location Plan  
Section 23  
Pusheta Township

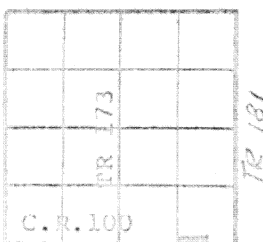

Shelby-Freyburg Rd. (T.R. 173) 1/2 Sec. Line Sec. 23

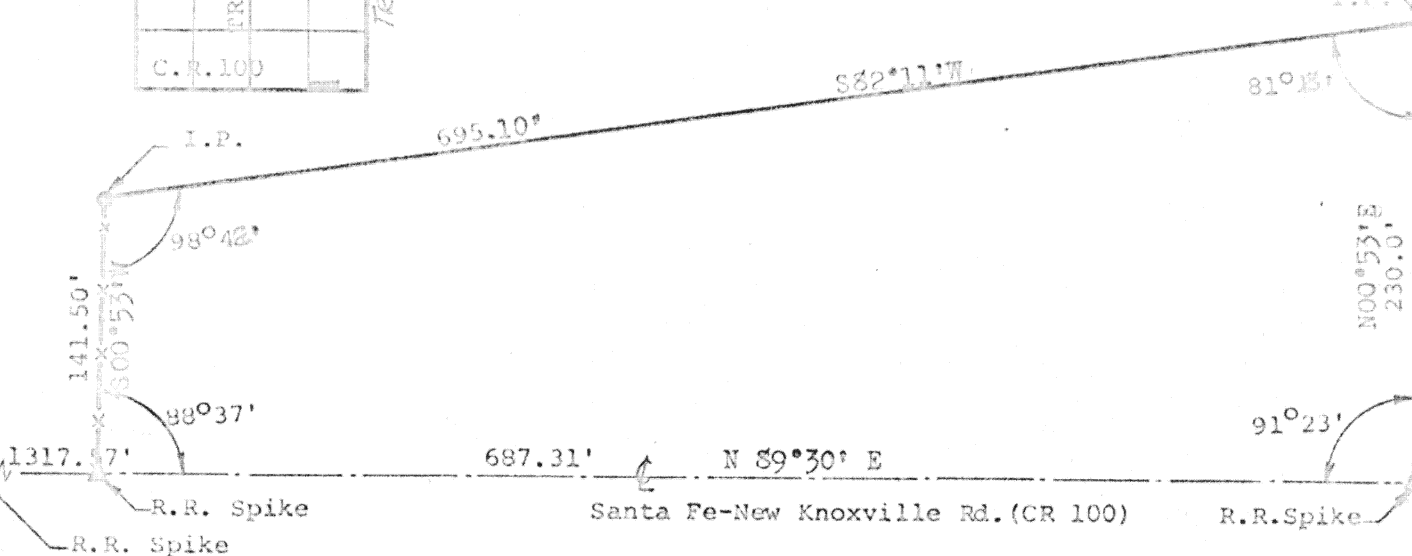

SURVEYOR'S CERTIFICATE  
for  
RAYMOND GUTMAN

The following described tract of land is part of the southeast quarter of Section 23, Tier 6 South, Range 6 East, Pusheta Township, Auglaize County, Ohio and is more particularly described as follows:

Commencing at a Railroad Spike at the southwest corner of the southeast quarter of Section 23, Pusheta Township, this point being at the intersection of the Township Road 173 (T.R. 173), formerly the Shelby-Freyburg Road and County Road 100 (C.R. 100), formerly the Santa Fe-New Knoxville Road;

thence with an assumed bearing of N89°30'E along the south section line of Section 23, a distance of 1,317.57 feet to a railroad spike, which is the PLACE OF BEGINNING;


thence continuing N89°30'E along the south section line of Section 23 a distance of 687.31 feet to a railroad spike;

thence N00°53'E a distance of 230.0 feet to an iron pin;

thence S82°11'W a distance of 695.10 feet to an iron pin;

thence S00°53'W a distance of 141.50 feet to a railroad spike which was the PLACE OF BEGINNING.

The above tract of land contains 2.93 acres and is subject to 0.473 acre for highway purposes.

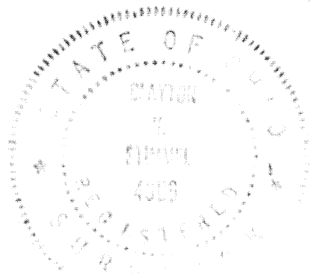

ATTEST: Clayton H. Stimmel  
Clayton H. Stimmel  
Reg. Surveyor #1906  
Reg. Engineer #28010

Signature by a representative of the County Engineer's Dept.  
denotes that this plat meets tax map plat requirements.  
Signed: \_\_\_\_\_ Date \_\_\_\_\_

Signature by a (representative of the) County Commissioner(s)  
denotes approval of this plat.  
Signed: \_\_\_\_\_ Date \_\_\_\_\_

Signature by a representative of the County Health Dept.  
denotes compliance with Health Regulations.  
Signed: \_\_\_\_\_ Date \_\_\_\_\_

Signature by a representative of the Auglaize County Regional  
Planning Commission denotes approval of this plat.  
Signed: \_\_\_\_\_ Date \_\_\_\_\_

STIMMEL & ASSOCIATES

Client Raymond Gutman  
County Auglaize Twp. Pusheta Sec. 23  
Drawn by Garry McD. Scale 1"=100' Drwg. No. 74-5828  
Checked by D.A.B. Date 3/28/74  
Sheet 1 of 1 (T 6 S 1 R 6 E)