


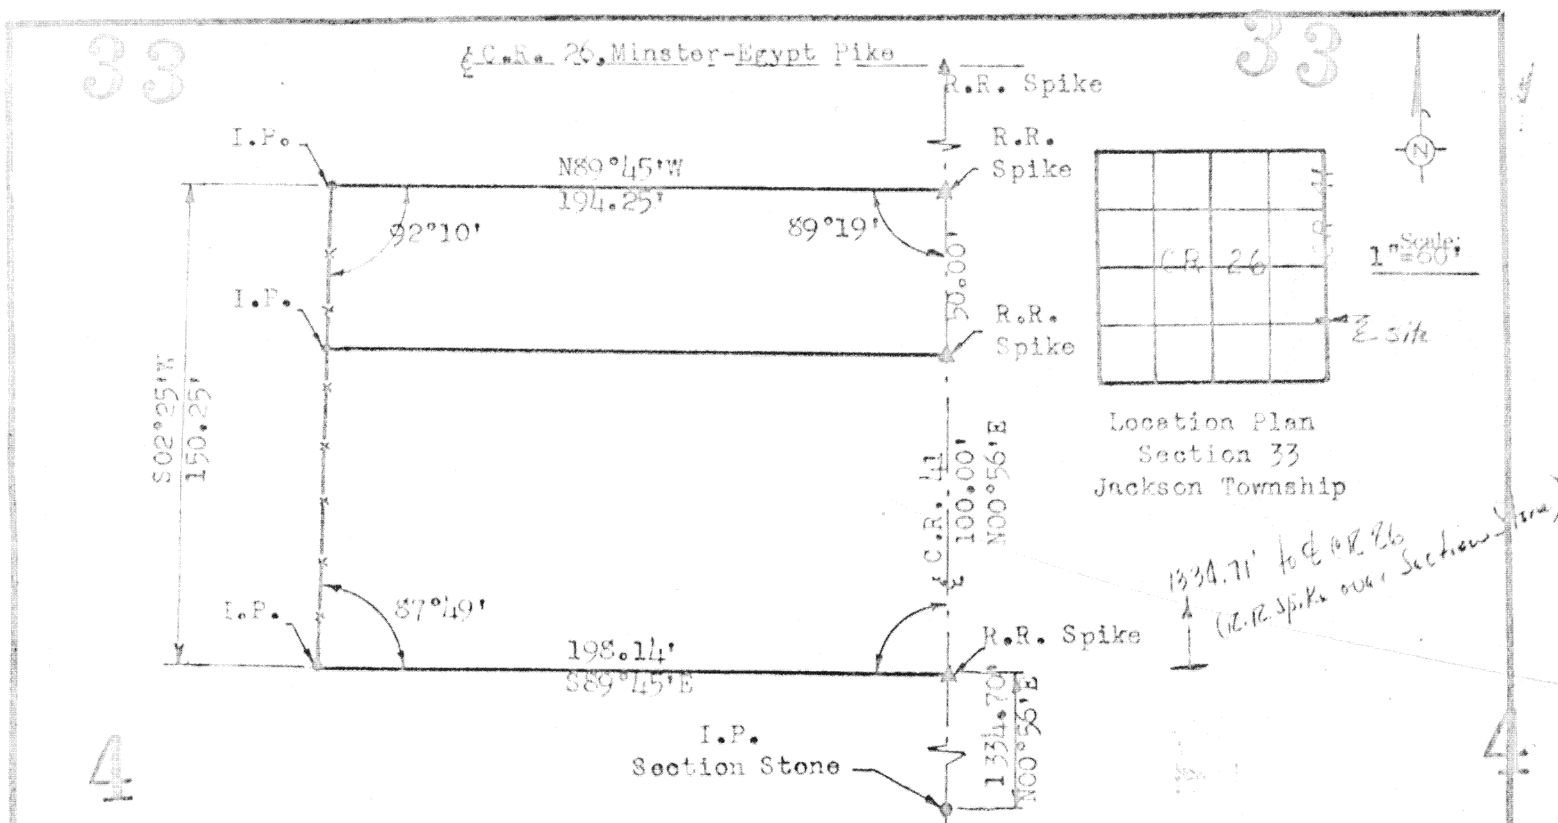


SURVEYOR'S CERTIFICATE

The following described tract of land is part of the east half of the southeast quarter of Section 33, Jackson Township, Tier 7 South, Range 4 East, with respect to the First Principal Meridian, Auglaize County, Ohio, and is more particularly described as follows:

Commencing at an iron pin in the intersection of the centerline of County Road 41 (C.R. 41; formerly the Eiting Road), this point being over the Section Stone at the southeast corner of the southeast quarter of Section 33, Jackson Township;
 thence N00°56'E along the east line of Section 33, (also being the centerline of County Road 41) to a Railroad Spike, this being the PLACE OF BEGINNING;
 thence continuing N00°56'E along the east line of Section 33 a distance of 150.00 feet to a Railroad Spike in the east line of Section 33;
 thence N89°45'W a distance of 194.25 feet to an iron pin;
 thence S02°25'W along a fence line a total distance of 150.25 feet to an iron pin;
 thence S89°45'E a distance of 198.14 feet to a Railroad Spike in the east line of Section 33, this being the PLACE OF BEGINNING.

The above tract of land contains 0.683 acre and is subject to 0.069 acre for highway purposes.

ATTEST: Clayton H. Stimmel
 Clayton H. Stimmel
 Reg. Surveyor #1906
 Reg. Engineer #28010

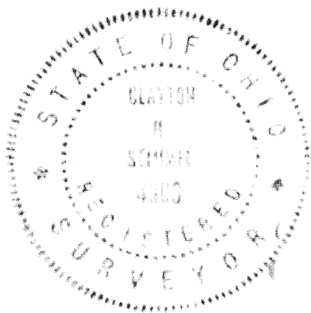

Signature by a representative of the County Engineer's Dept.
 denotes that this plat meets tax map plat requirements.
 Signed: _____ Date: _____

Signature by a (representative of the) County Commissioner(s)
 denotes approval of this plat.
 Signed: _____ Date: _____

Signature by a representative of the County Health Dept.
 denotes compliance with Health Regulations.
 Signed: _____ Date: _____

Signature by a representative of the Auglaize County Regional
 Planning Commission denotes approval of this plat.
 Signed: _____ Date: _____

Stimmel & Associates

Client George Wiss
 County Auglaize Twp. Jackson Sec. 33
 Drawn by Garry McD. Scale 1"=60' Drwg. No. 71-5332
 Checked by John J. Date 1/22/74
 Sheet 1 of 1 (T 7 S R 4 E)

33213

213

33