


WAYNESFIELD-OHIO

SURVEY OF LOT NO. FIVE
H. S. BENNETTS ADDITION

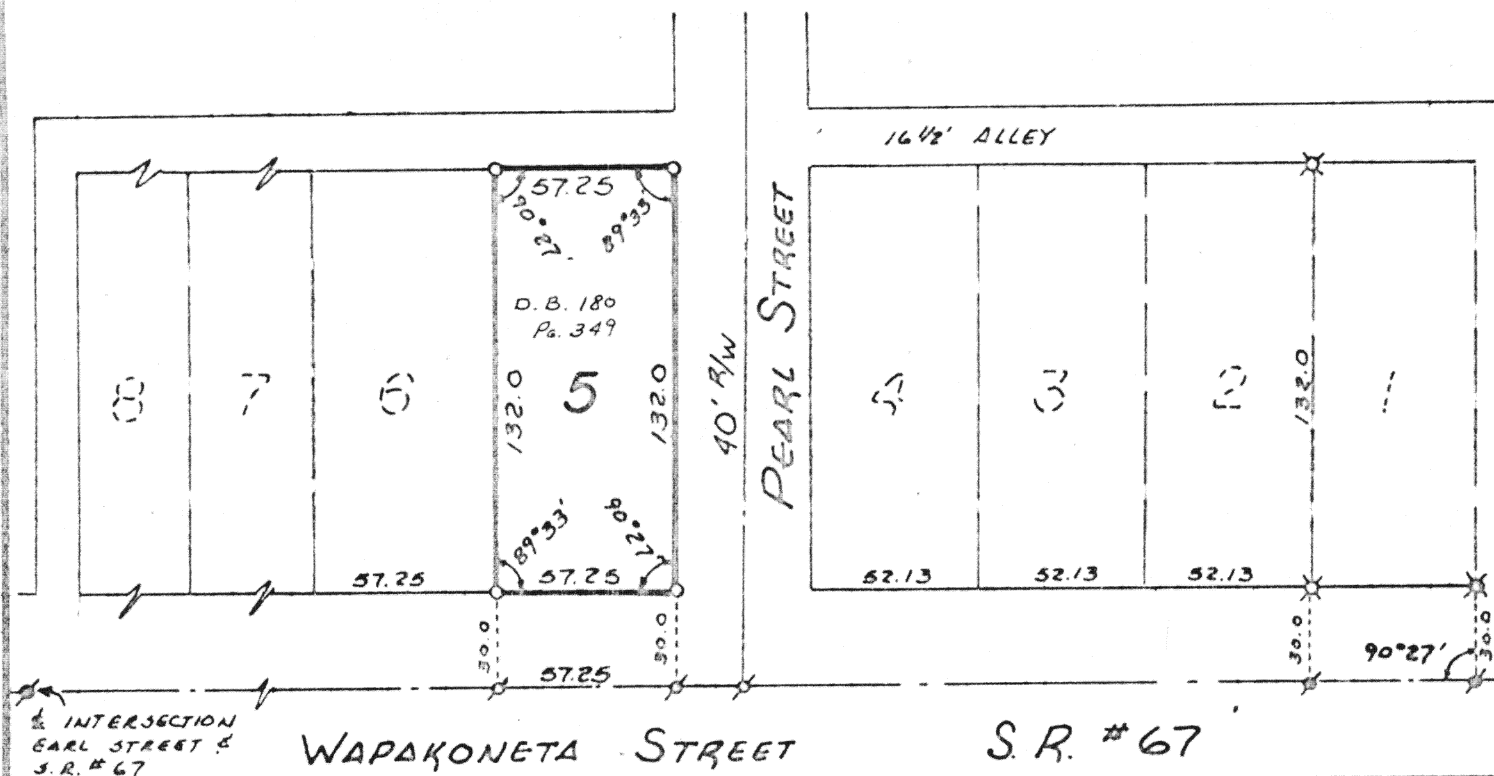

Scale:
1" = 60'



BETWEEN LOT #8 & LOT #1 A SHORTAGE WAS FOUND EAST & WEST OF 0.96 FEET. THIS SHORTAGE WAS PRORATED INTO THESE LOTS AS SHOWN. ALL NORTH-SOUTH LINES WERE HELD PARALLEL TO LINES ON LOT #1 AS PER PREVIOUS SURVEY.

LEGEND

- O : IRON PIN SET
- X : IRON PIN FOUND
- ⊙ : P.K. NAIL SET
- ⊗ : P.K. NAIL FOUND



Thomas W. Steinke

SURVEYED BY THOMAS W. STEINKE REG. SURVEYOR NO. 5-6177

Signature by a representative of the County Engineer's Dept.
denotes that this plat meets tax map plat requirements.
Signed: _____ Date _____

Signature by a (representative of the) County Commissioner(s)
denotes approval of this plat.
Signed: _____ Date _____

Signature by a representative of the County Health Dept.
denotes compliance with Health Regulations.
Signed: _____ Date _____

Signature by a representative of the Auglaize County Regional
Planning Commission denotes approval of this plat.
Signed: _____ Date _____

THOMAS W. STEINKE
LAND SURVEYING
BOTKINS-OHIO

Client GALEN PENCE E. WAPAKONETA ST. WAYNESFIELD OHIO
County AUGLAIZE Twp. WAYNE Sec. 17
Drawn by JS Scale 1" = 60' Drwg. No. 74-72
Checked by _____ Date JANUARY 4 1975
Sheet 1 of 1 (T 5 S; R 8 E)

228

228