


LEGEND

- "A" = P.K. NAIL SET BY STATE
- "B" = RAILROAD SPIKE FROM PREV. SURV.
- "C" = 5/8 INCH IRON BAR SET.
- "D" = 1/2 INCH IRON BAR @ E. 1/4 POINT.
- "E" = 3/4 INCH IRON BAR @ P.I. OF CURVE.
- "F" = P.K. NAIL SET.

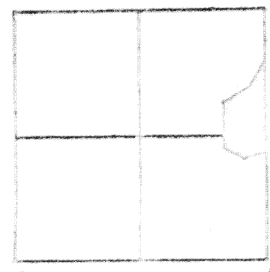


LOCATION SKETCH
SECTION 32

CURVE DATA

- $\Delta = 58^{\circ}22'45''$
- $D_c = 9^{\circ}00'$
- $L_s = 300'$
- $P = 5.98'$
- $Q_s = 13.5'$
- $K = 149.72'$
- $X_c = 298.34'$
- $Y_c = 23.47'$
- $R = 636.62'$
- $T = 508.67'$
- $L = 348.69'$
- $E = 99.35'$
- $\Delta_c = 31^{\circ}22'15''$

Scale: 1" = 200'

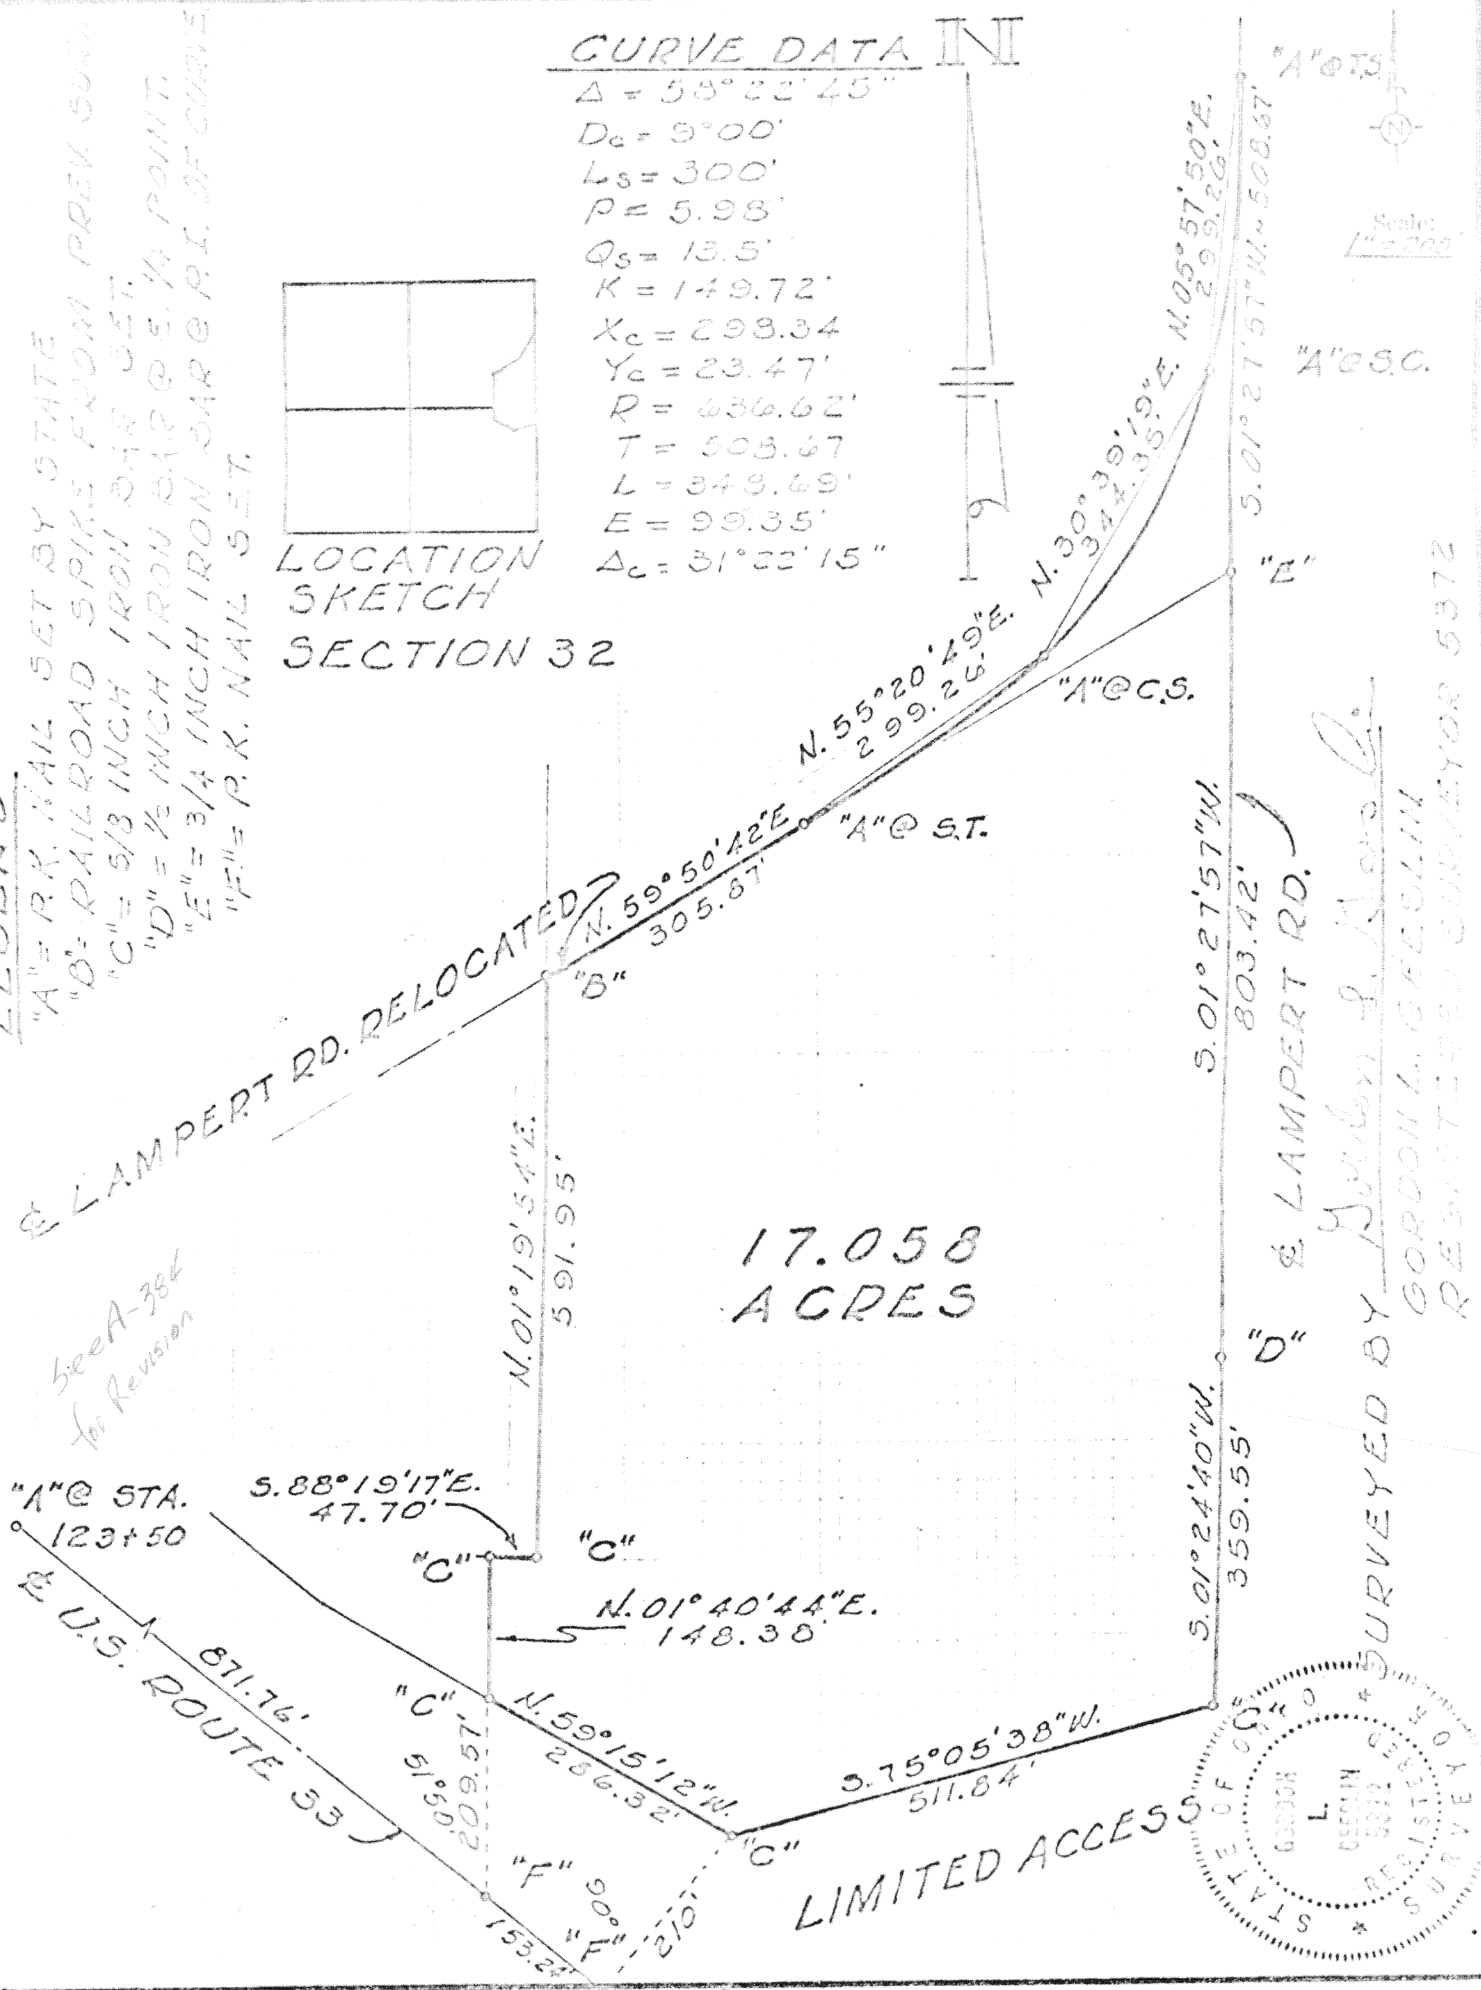

Signature by a representative of the County Engineer's Dept. denotes that this plat meets tax map plat requirements.
Signed: _____ Date: _____

Signature by a (representative of the) County Commissioner(s) denotes approval of this plat.
Signed: _____ Date: _____

Signature by a representative of the County Health Dept. denotes compliance with Health Regulations.
Signed: _____ Date: _____

Signature by a representative of the Auglaize County Regional Planning Commission denotes approval of this plat.
Signed: _____ Date: _____

GORDON L. GEESLIN
REGISTERED SURVEYOR
239
W. W. PYS, OHIO

Client LAMPERT ~ E. 1/4 OF E. 1/4 OF SEC. 32
County AUGLAIZE Twp. NOBLE Sec. 32
Drawn by GG Scale 1" = 200' Drwg. No. _____
Checked by " Date 1-31-15
Sheet 1 of 3 239 (P. 3 S. R. 4 E.)

A parcel of land situated in Noble Township, Auglaize County, Ohio, in the east half of the east half of Section 32, Township 5 South, Range 4 East, is more particularly described as follows:

Scale:

beginning at a 1/2 inch iron bar at the east quarter point of said Section 32-

Thence, south $01^{\circ}24'40''$ west along the east line of the southeast quarter of said Section 32 and the centerline of Lampert Road, a distance of three hundred fifty-nine and $55/100$ (359.55) feet to a point on the limited access right-of-way of U.S. Route 33-

Thence, south $75^{\circ}05'38''$ west along said right-of-way, a distance of five hundred eleven and $84/100$ (511.84) feet to a point-

Thence, continuing along said right-of-way, north $59^{\circ}15'12''$ west, a distance of two hundred eighty-six and $32/100$ (286.32) feet to a point in the east line of a tract of land conveyed to Merrill W. and Margaret M. Chiles by deed recorded in deed volume 191, page 679-

Thence, along said Chiles' east line, north $01^{\circ}40'44''$ east, a distance of one hundred forty-eight and $30/100$ (148.30) feet to the northeast corner thereof. Said point also being in the south line of a tract of land conveyed to Richard J. and Martha M. Imwalle by deed recorded in deed volume 182, page 264-

Thence, along the south line of said tract, south $88^{\circ}19'17''$ east, a distance of forty-seven and $70/100$ (47.70) feet to the southeast corner thereof-

Thence, along the east line of said tract, north $01^{\circ}19'54''$ east, a distance of five hundred ninety-one and $95/100$ (591.95) feet to a point in the centerline of Lampert Road as relocated-

Thence, along the centerline of said relocated Lampert Road, north $59^{\circ}50'42''$ east, a distance of three hundred five and $87/100$ (305.87) feet to the "U.T." of a 300 foot spiral of a $9^{\circ}00'$ curve to the left having a delta angle of $58^{\circ}22'45''$ -

Thence, along said spiral, a curved distance of three hundred (300.00) feet to the "C.S." of said $9^{\circ}00'$ curve. The chord to the last call bears north $55^{\circ}20'49''$ east- two hundred ninety-nine and $26/100$ (299.26) feet-

Thence, along said $9^{\circ}00'$ curve, an arc distance of three hundred forty-eight and $69/100$ (348.69) feet to the "S.C." of said $9^{\circ}00'$ curve. The chord to the last described call bears north $30^{\circ}39'19''$ east- three hundred forty-four and $35/100$ (344.35) feet-

Thence, along a 300 foot spiral of said $9^{\circ}00'$ curve, a distance of three hundred (300.00) feet to the "T.S.". Said point also being in the east line of the northeast quarter of said Section 32-

Thence, along the east line of said northeast quarter, south $01^{\circ}27'57''$ west, a distance of one thousand three hundred twelve and $09/100$ (1312.09) feet to the place of beginning.

Containing 17.058 acres of land more or less.

(continued)

Signature by a representative of the County Engineer's Dept.
denotes that this plat meets tax map plat requirements.
Signed: _____ Date _____

Signature by a (representative of the) County Commissioner(s)
denotes approval of this plat.
Signed: _____ Date _____

Signature by a representative of the County Health Dept.
denotes compliance with Health Regulations.
Signed: _____ Date _____

Signature by a representative of the Auglaize County Regional
Planning Commission denotes approval of this plat.
Signed: _____ Date _____

GORDON L. GEESLIN
REG. SURVEYOR
240
MADY, OHIO.

Client LAMPERT
County AUGLAIZE Twp. NOBLE Sec. 32
Drawn by EG Scale NOT APP Drwg. No.
Checked by Date 1-31-75
Sheet 2 of 3 240 (T 5, S 1, R 4 E)

Subject to all easements and right-of-way of record.

Reference is made to a survey of this tract by Gordon L. Geeslin, Registered Surveyor 5372 on file in the County Engineer's Office.

Scale

Surveyed by Gordon L. Geeslin
Gordon L. Geeslin
Registered Surveyor 5372



Signature by a representative of the County Engineer's Dept.
denotes that this plat meets tax map plat requirements.
Signed: _____ Date _____

Signature by a (representative of the) County Commissioner(s)
denotes approval of this plat.
Signed: _____ Date _____

Signature by a representative of the County Health Dept.
denotes compliance with Health Regulations.
Signed: _____ Date _____

Signature by a representative of the Auglaize County Regional
Planning Commission denotes approval of this plat.
Signed: _____ Date _____

GORDON L. GEESLIN
REG. SURVEYOR
241
AUGLAIZE CO., OHIO

Client LAMPERT
County AUGLAIZE Twp. NOBLE Sec. 33
Drawn by _____ Scale _____ Drawg. No. _____
Checked by _____ Date 1-31-75
Sheet 3 of 3 **241** (T.S.R. 4E)