


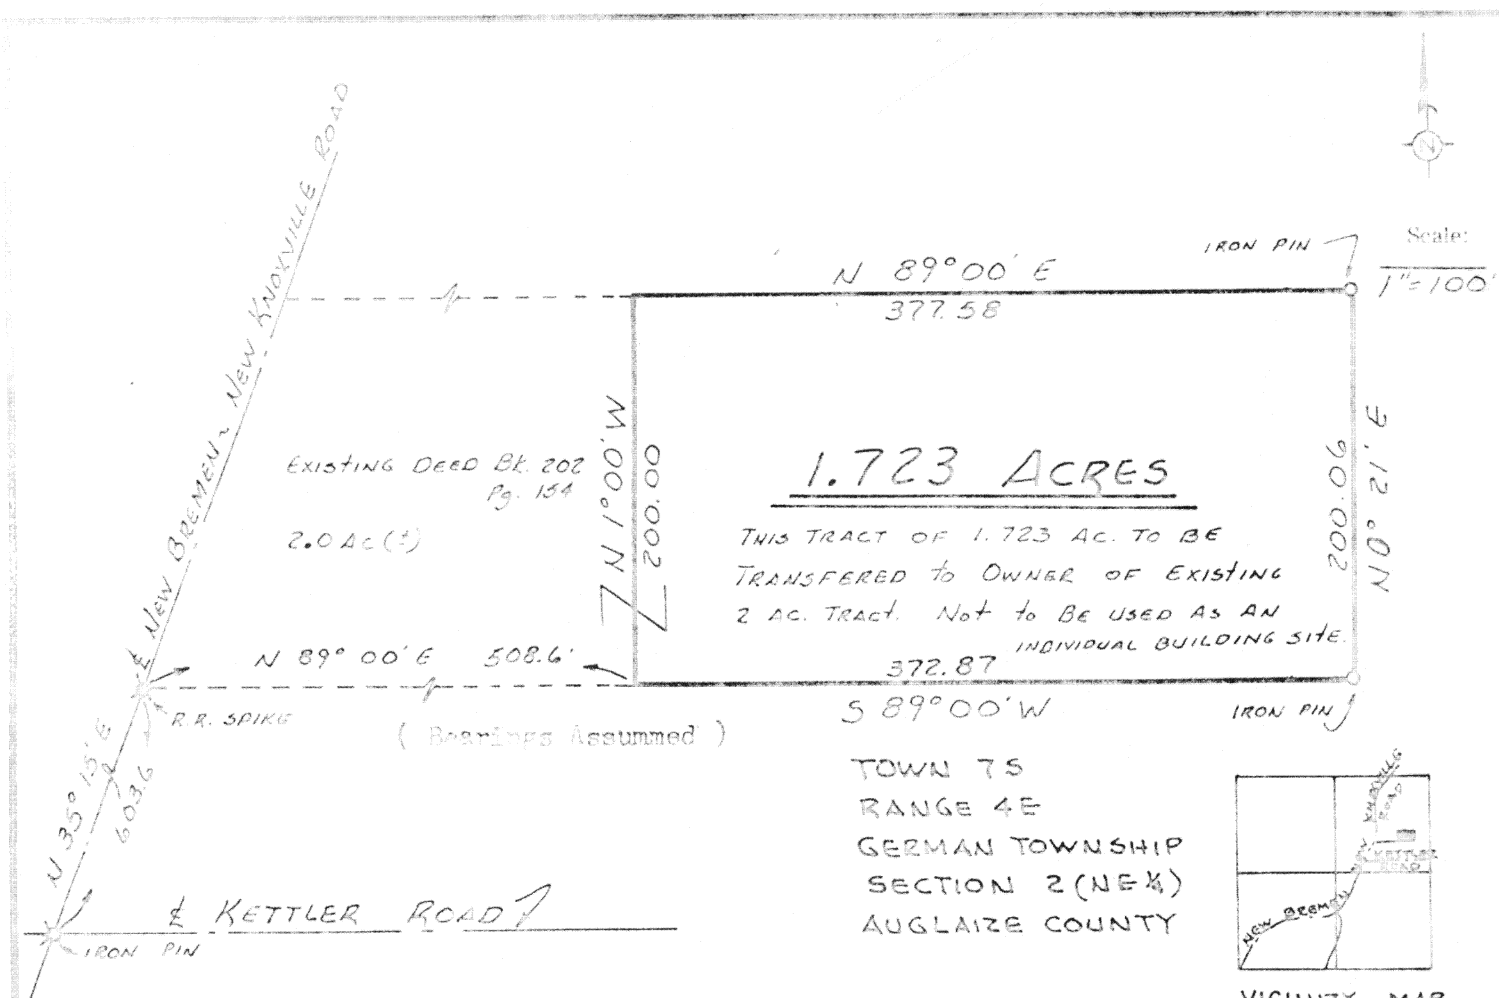

Being part of the North East quarter of Section 2, Town 7 - S, Range 4 - E, German Township, Auglaize County, Ohio, and being further described as follows: Commencing at an iron pin at the center line intersection of New Bremen & New Knoxville Road and Kettler Road.

Thence North 35° 15' East with the center line of the New Bremen - New Knoxville Road, 603.6 feet to a railroad spike.

Thence North 89° 00' East, 508.6 feet to a point and PLACE OF BEGINNING for the tract of land herein described.

Thence North 1° 00' West, 200.00 feet.

Thence North 89° 00' East, 377.58 feet to an iron pin.

Thence South 0° 21' West, 200.06 feet to an iron pin.

Thence South 89° 00' West, 372.87 feet to the PLACE OF BEGINNING.

Containing 1.723 Acres

Thomas W. Steinke

Survey and Description by Thomas W. Steinke reg. surveyor No. S - 6177

Signature by a representative of the County Engineer's Dept. denotes that this plat meets tax map plat requirements.
Signed: _____ Date: _____

Signature by a (representative of the) County Commissioner(s) denotes approval of this plat.
Signed: _____ Date: _____

Signature by a representative of the County Health Dept. denotes compliance with Health Regulations.
Signed: _____ Date: _____

Signature by a representative of the Auglaize County Regional Planning Commission denotes approval of this plat.
Signed: _____ Date: _____

THOMAS W. STEINKE
LAND SURVEYING
BOTKINS 244

Client HAROLD TANGEMAN
County AUGLAIZE Twp. GERMAN Sec. 2 (NE ¼)
Drawn by JWS Scale 1" = 100' Drwg. No. 75-77
Checked by JWS Date FEB 1975
Sheet 1 of 1

244