


TOWN 5 S
RANGE 4 E
SECTION 22
NOBLE TOWNSHIP
AUGLAIZE COUNTY
OHIO

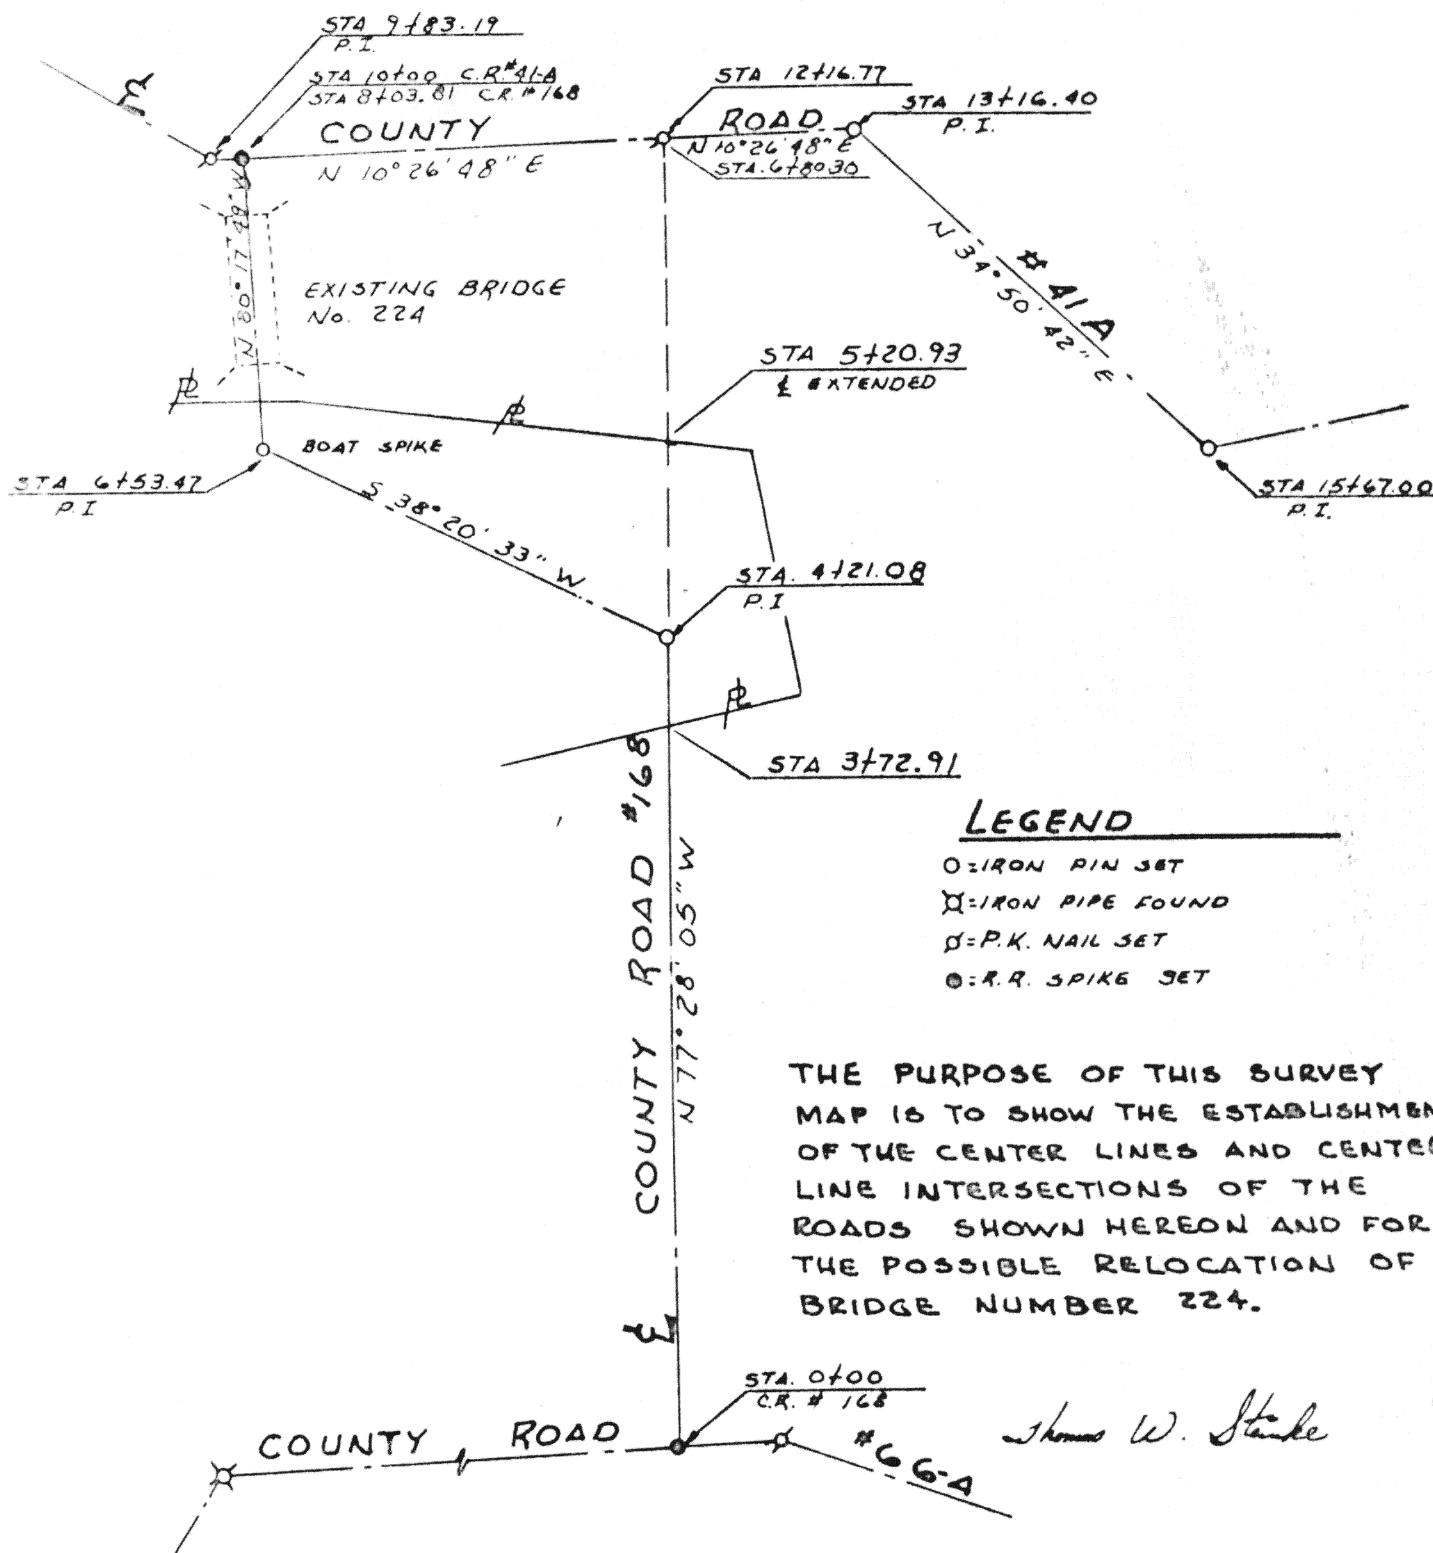

Scale:
1" = 100'



Signature by a representative of the County Engineer's Dept.
denotes that this plat meets tax map plat requirements.
Signed: _____ Date _____

Signature by a (representative of the) County Commissioner(s)
denotes approval of this plat.
Signed: _____ Date _____

Signature by a representative of the County Health Dept.
denotes compliance with Health Regulations.
Signed: _____ Date _____

Signature by a representative of the Auglaize County Regional
Planning Commission denotes approval of this plat.
Signed: _____ Date _____

AUGLAIZE COUNTY
ENGINEERING DEPT.
AUG SURVEY CREW

Client _____
County AUGLAIZE Twp. NOBLE Sec. 22
Drawn by _____ Scale _____ Drwg. No. _____
Checked by _____ Date JAN 26, 1975
Sheet 1 of 1 (T. 5 S. R. 4 E)

246

246