


CITY OF WAPAKONETA
PART OF LOT 4
HERBSTREETS SUBDIVISION

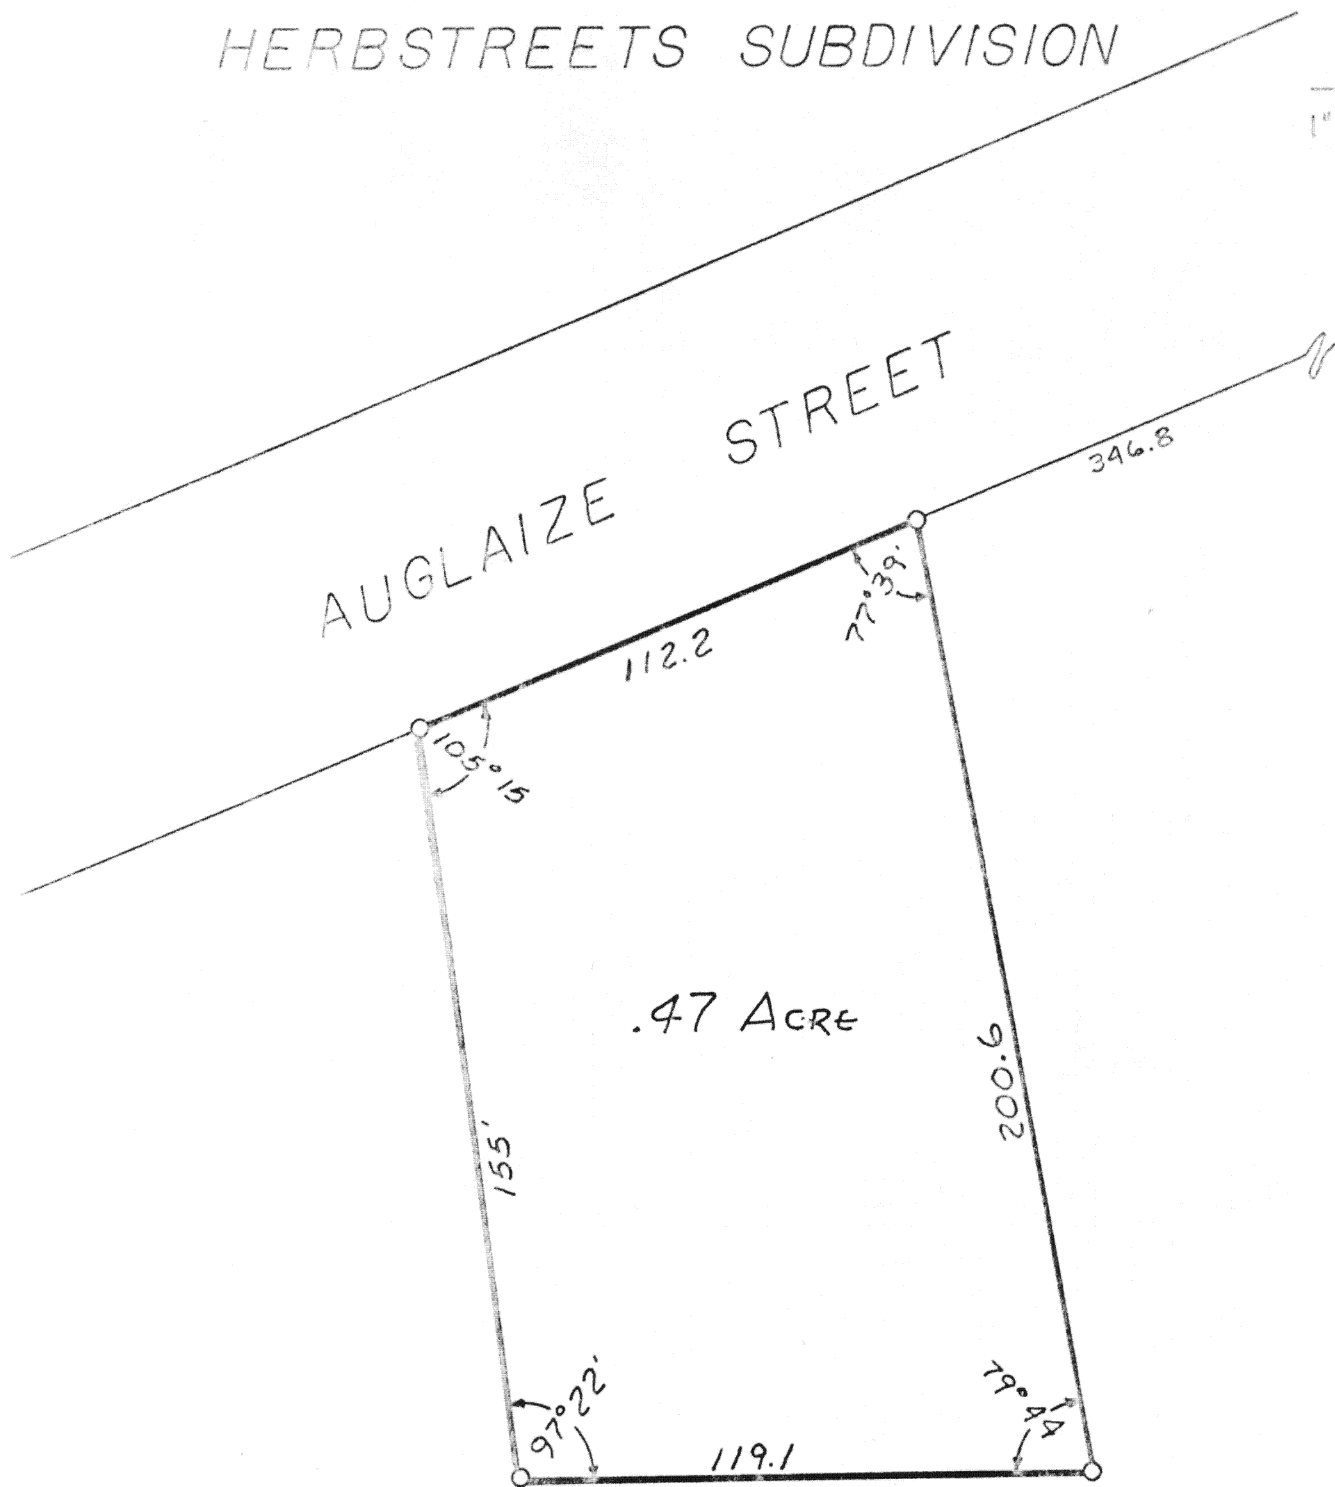

Scale:
1" = 40'



THIS MAP DRAWN FROM A SURVEY BY GEORGE SHUSTER

Signature by a representative of the County Engineer's Dept.
denotes that this plat meets tax map plat requirements.
Signed: _____ Date _____

Signature by a (representative of the) County Commissioner(s)
denotes approval of this plat.
Signed: _____ Date _____

Signature by a representative of the County Health Dept.
denotes compliance with Health Regulations.
Signed: _____ Date _____

Signature by a representative of the Auglaize County Regional
Planning Commission denotes approval of this plat.
Signed: _____ Date _____

AUGLAIZE COUNTY
ENGINEERING DEPT.
256

Client FROST
County AUGLAIZE Twp. Duch Sec. 81
Drawn by JWS Scale 1" = 40' Drwg. No. _____
Checked by _____ Date 3-7-75
Sheet _____ of _____ 256 (T 5 S; R 6 E)