


CITY OF WAPAKONETA ~ OHIO

0-IRON PIN



Scale:

1" = 50'

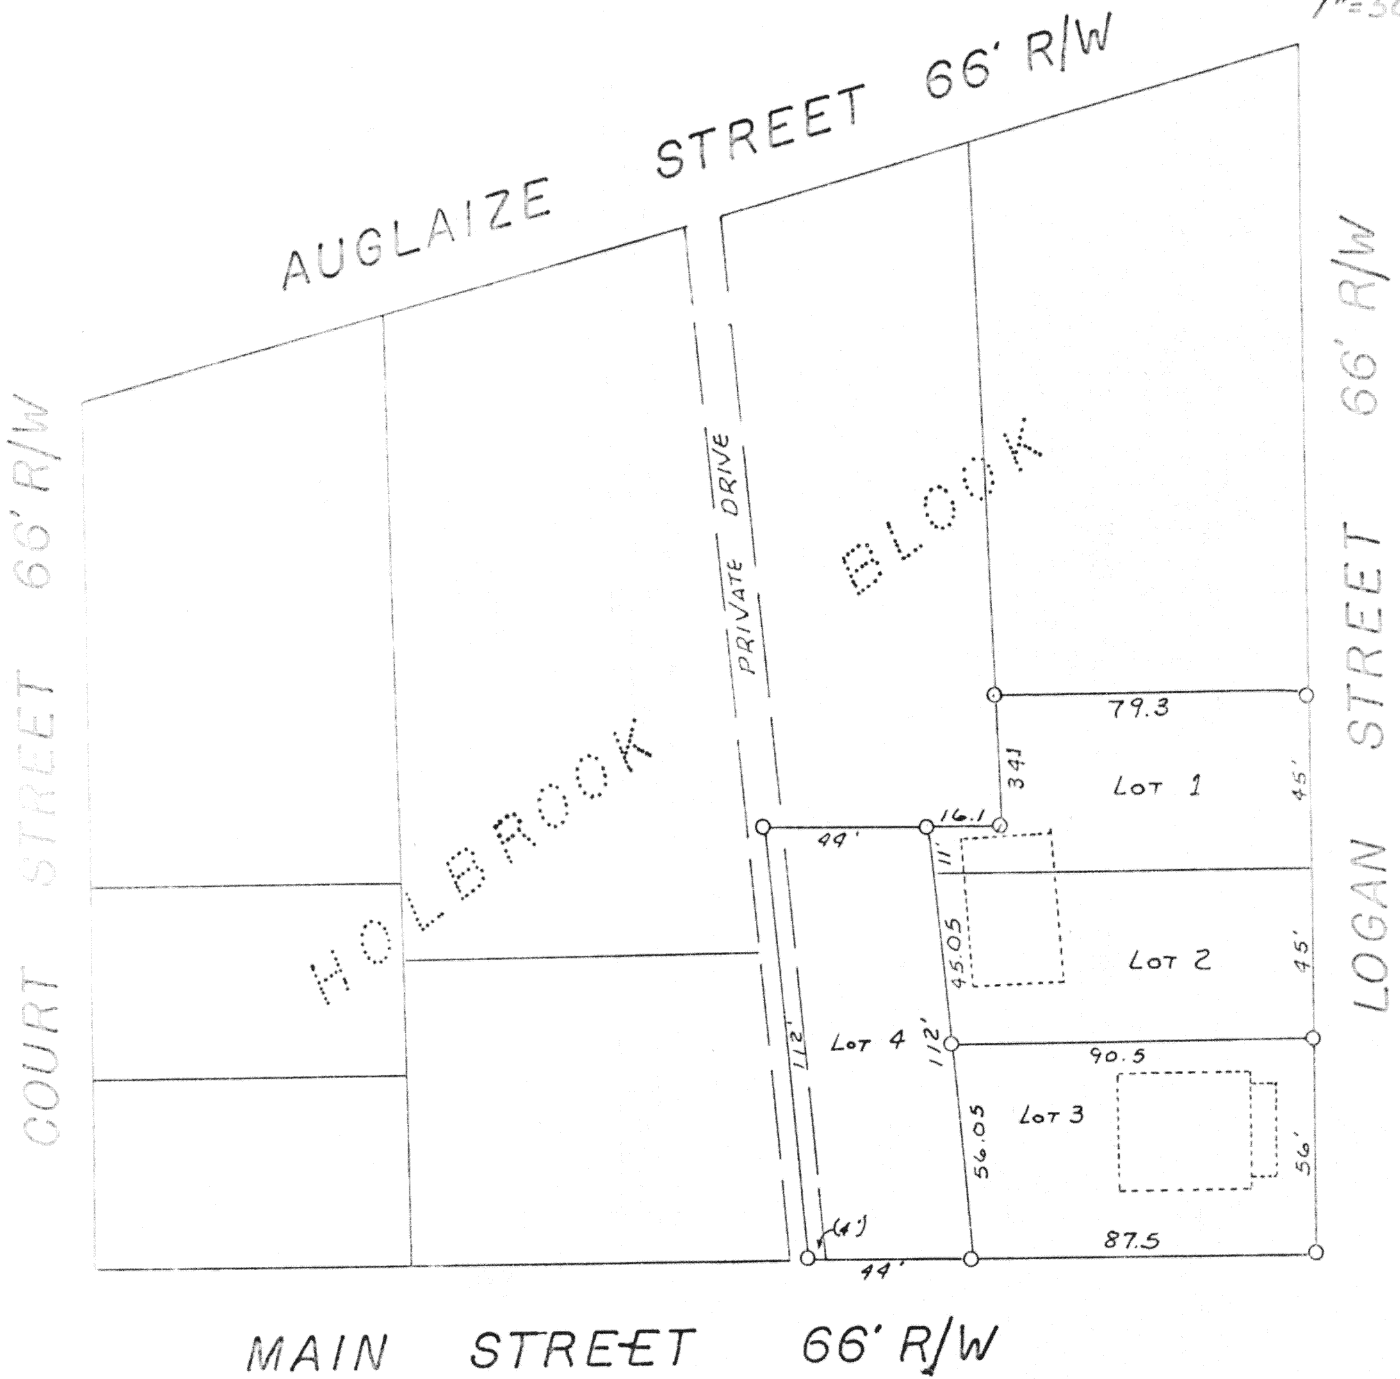

THIS SURVEY REDRAWN FROM A SURVEY BY GEORGE SHUSTER

Signature by a representative of the County Engineer's Dept.
denotes that this plat meets tax map plat requirements.
Signed: _____ Date _____

Signature by a (representative of the) County Commissioner(s)
denotes approval of this plat.
Signed: _____ Date _____

Signature by a representative of the County Health Dept.
denotes compliance with Health Regulations.
Signed: _____ Date _____

Signature by a representative of the Auglaize County Regional
Planning Commission denotes approval of this plat.
Signed: _____ Date _____

AUGLAIZE COUNTY
ENGINEERING DEPT.

Client _____
County AUGLAIZE Twp. DUCH Sec. 32
Drawn by JWD Scale 1" = 50' Drwg. No. _____
Checked by _____ Date 2-28-75
Sheet 1 of 1

258

258

(T 5 S; R 6 E)