



CITY OF WAPAKONETA PT. OF WHITEMAN'S SUBD.

66'

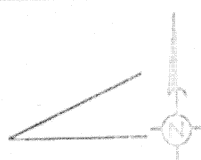

Scale:

1" = 50'

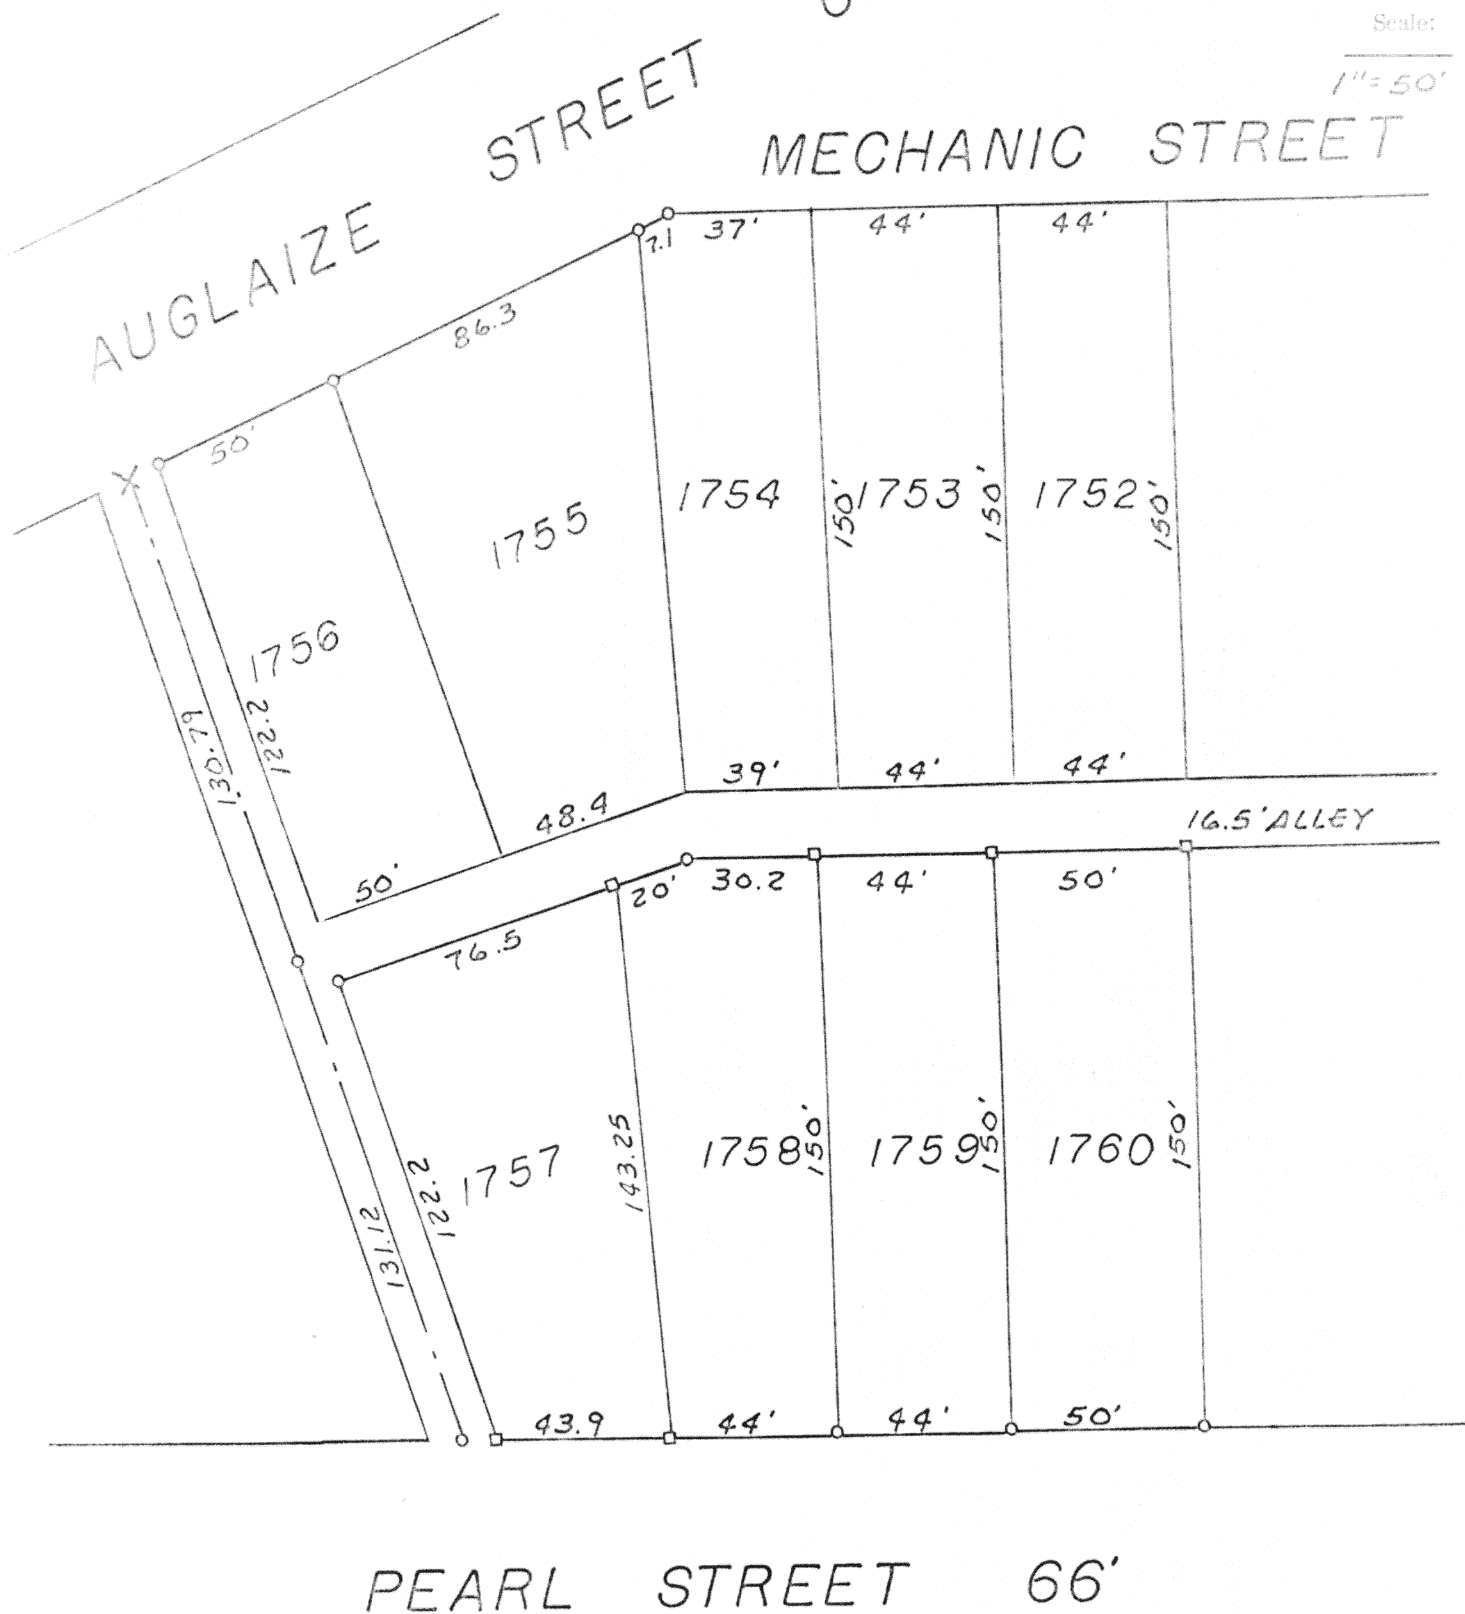

THIS MAP DRAWN FROM SURVEY BY GEORGE SHUSTER

Signature by a representative of the County Engineer's Dept.
denotes that this plat meets tax map plat requirements.
Signed: _____ Date _____

Signature by a (representative of the) County Commissioner(s)
denotes approval of this plat.
Signed: _____ Date _____

Signature by a representative of the County Health Dept.
denotes compliance with Health Regulations.
Signed: _____ Date _____

Signature by a representative of the Auglaize County Regional
Planning Commission denotes approval of this plat.
Signed: _____ Date _____

AUGLAIZE COUNTY
ENGINEERING DEPT.

Client _____
County AUGLAIZE Twp. DUCH Sec. 32
Drawn by JSB Scale 1" = 50' Drwg. No. _____
Checked by _____ Date 3-7-75
Sheet 1 of 1

259

259

(T 5 S. R. 6 E)