


CITY OF WAPAKONETA ORIGINAL PLAT LOT 73 AND PART OF 74



Scale:
1"=30'

MECHANIC STREET 66'

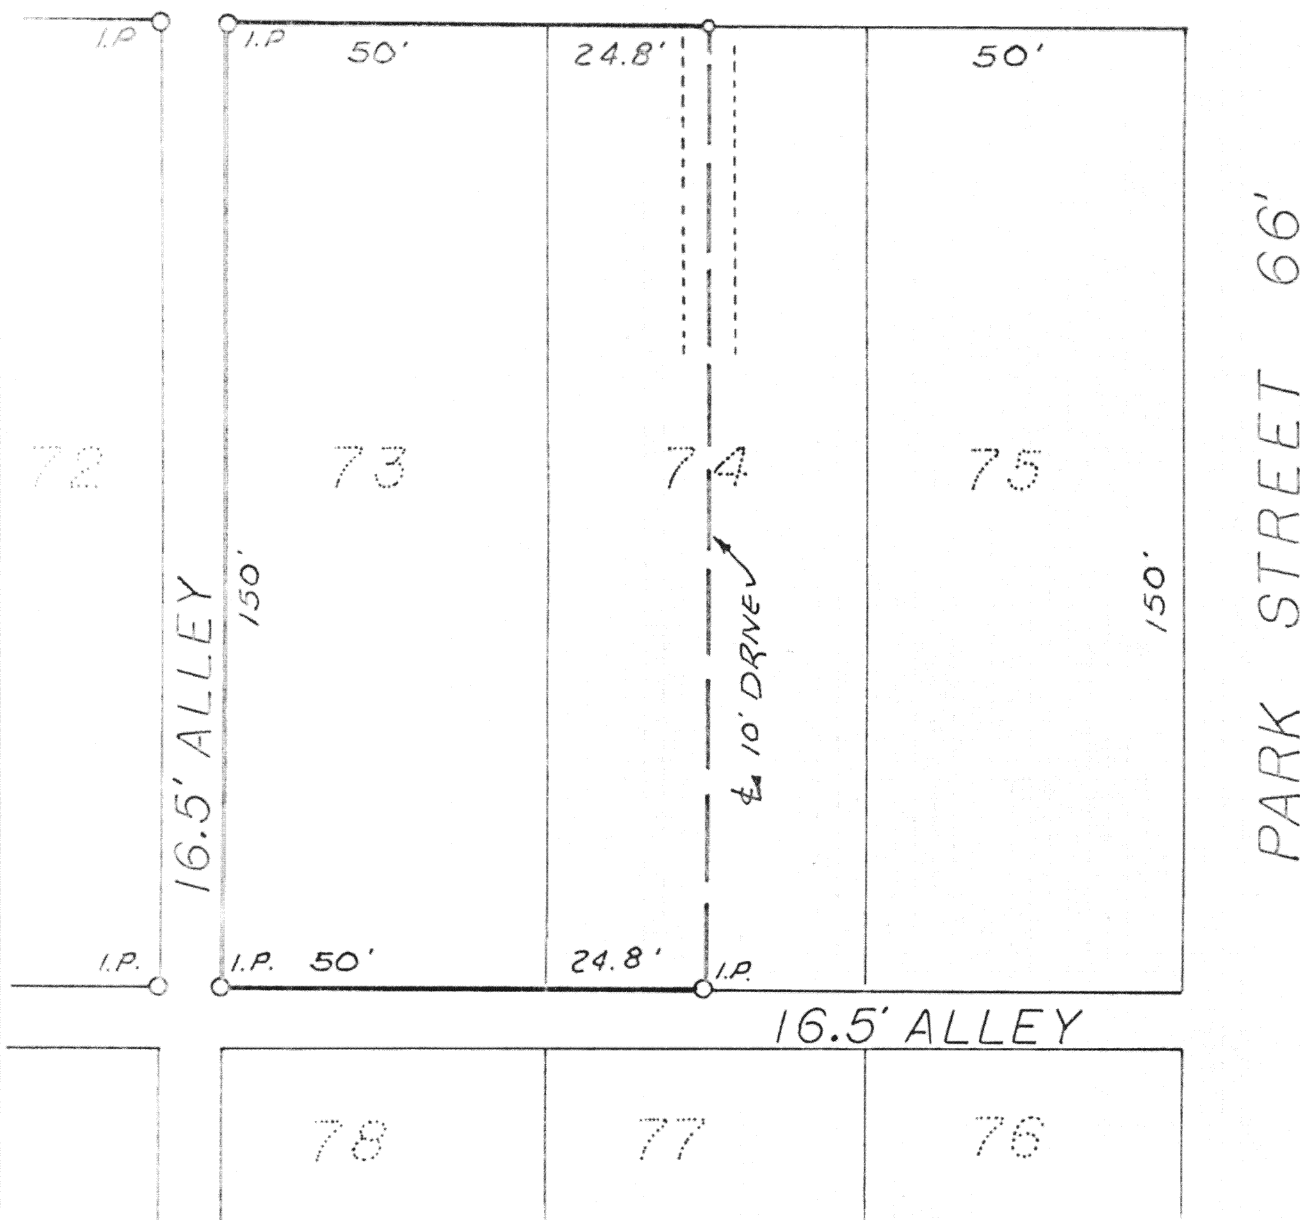

THIS MAP WAS REDRAWN FROM A SURVEY BY GEORGE SHUSTER

Signature by a representative of the County Engineer's Dept.
denotes that this plat meets tax map plat requirements.
Signed: _____ Date _____

Signature by a (representative of the) County Commissioner(s)
denotes approval of this plat.
Signed: _____ Date _____

Signature by a representative of the County Health Dept.
denotes compliance with Health Regulations.
Signed: _____ Date _____

Signature by a representative of the Auglaize County Regional
Planning Commission denotes approval of this plat.
Signed: _____ Date _____

AUGLAIZE COUNTY
ENGINEERING DEPT.
260

Client _____
County AUGLAIZE Twp. DUCH- Sec. 32
Drawn by SLDS Scale 1" = 30' Drwg. No. _____
Checked by _____ Date 3-7-75
Sheet 1 of 1 **260** (T 5 S; R 6E)