


CITY OF WAPAKONETA
PART OF LOT NO. 5
O.L. 67

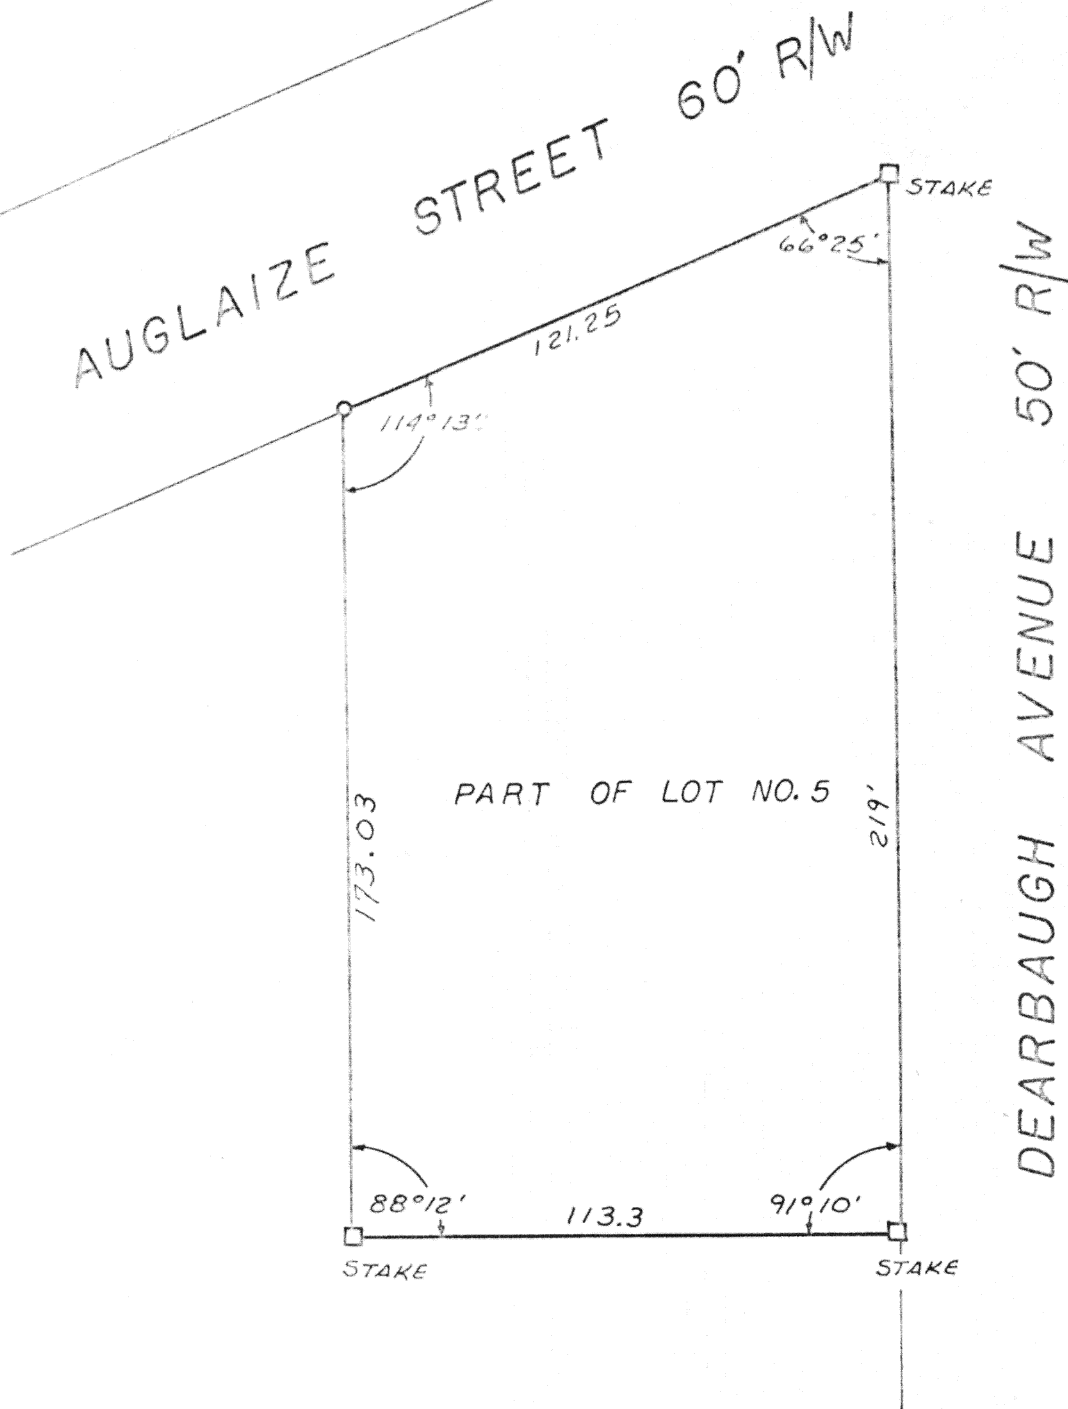

Scale:

1" = 40'



THIS SURVEY REDRAWN FROM SURVEY BY GEORGE SHUSTER

Signature by a representative of the County Engineer's Dept.
denotes that this plat meets tax map plat requirements.
Signed: _____ Date _____

Signature by a (representative of the) County Commissioner(s)
denotes approval of this plat.
Signed: _____ Date _____

Signature by a representative of the County Health Dept.
denotes compliance with Health Regulations.
Signed: _____ Date _____

Signature by a representative of the Auglaize County Regional
Planning Commission denotes approval of this plat.
Signed: _____ Date _____

AUGLAIZE COUNTY
ENGINEERING DEPT.

261

Client MARTIN KATTER
County AUGLAIZE Twp. DUCH Sec. 31
Drawn by JWS Scale 1" = 40' Drwg. No. _____
Checked by _____ Date 2-27-75
Sheet 1 of 1

261

(T 5 S; R 6 E)