


CITY OF WAPAKONETA

PART OF OUT LOTS 131-132

Scale: _____

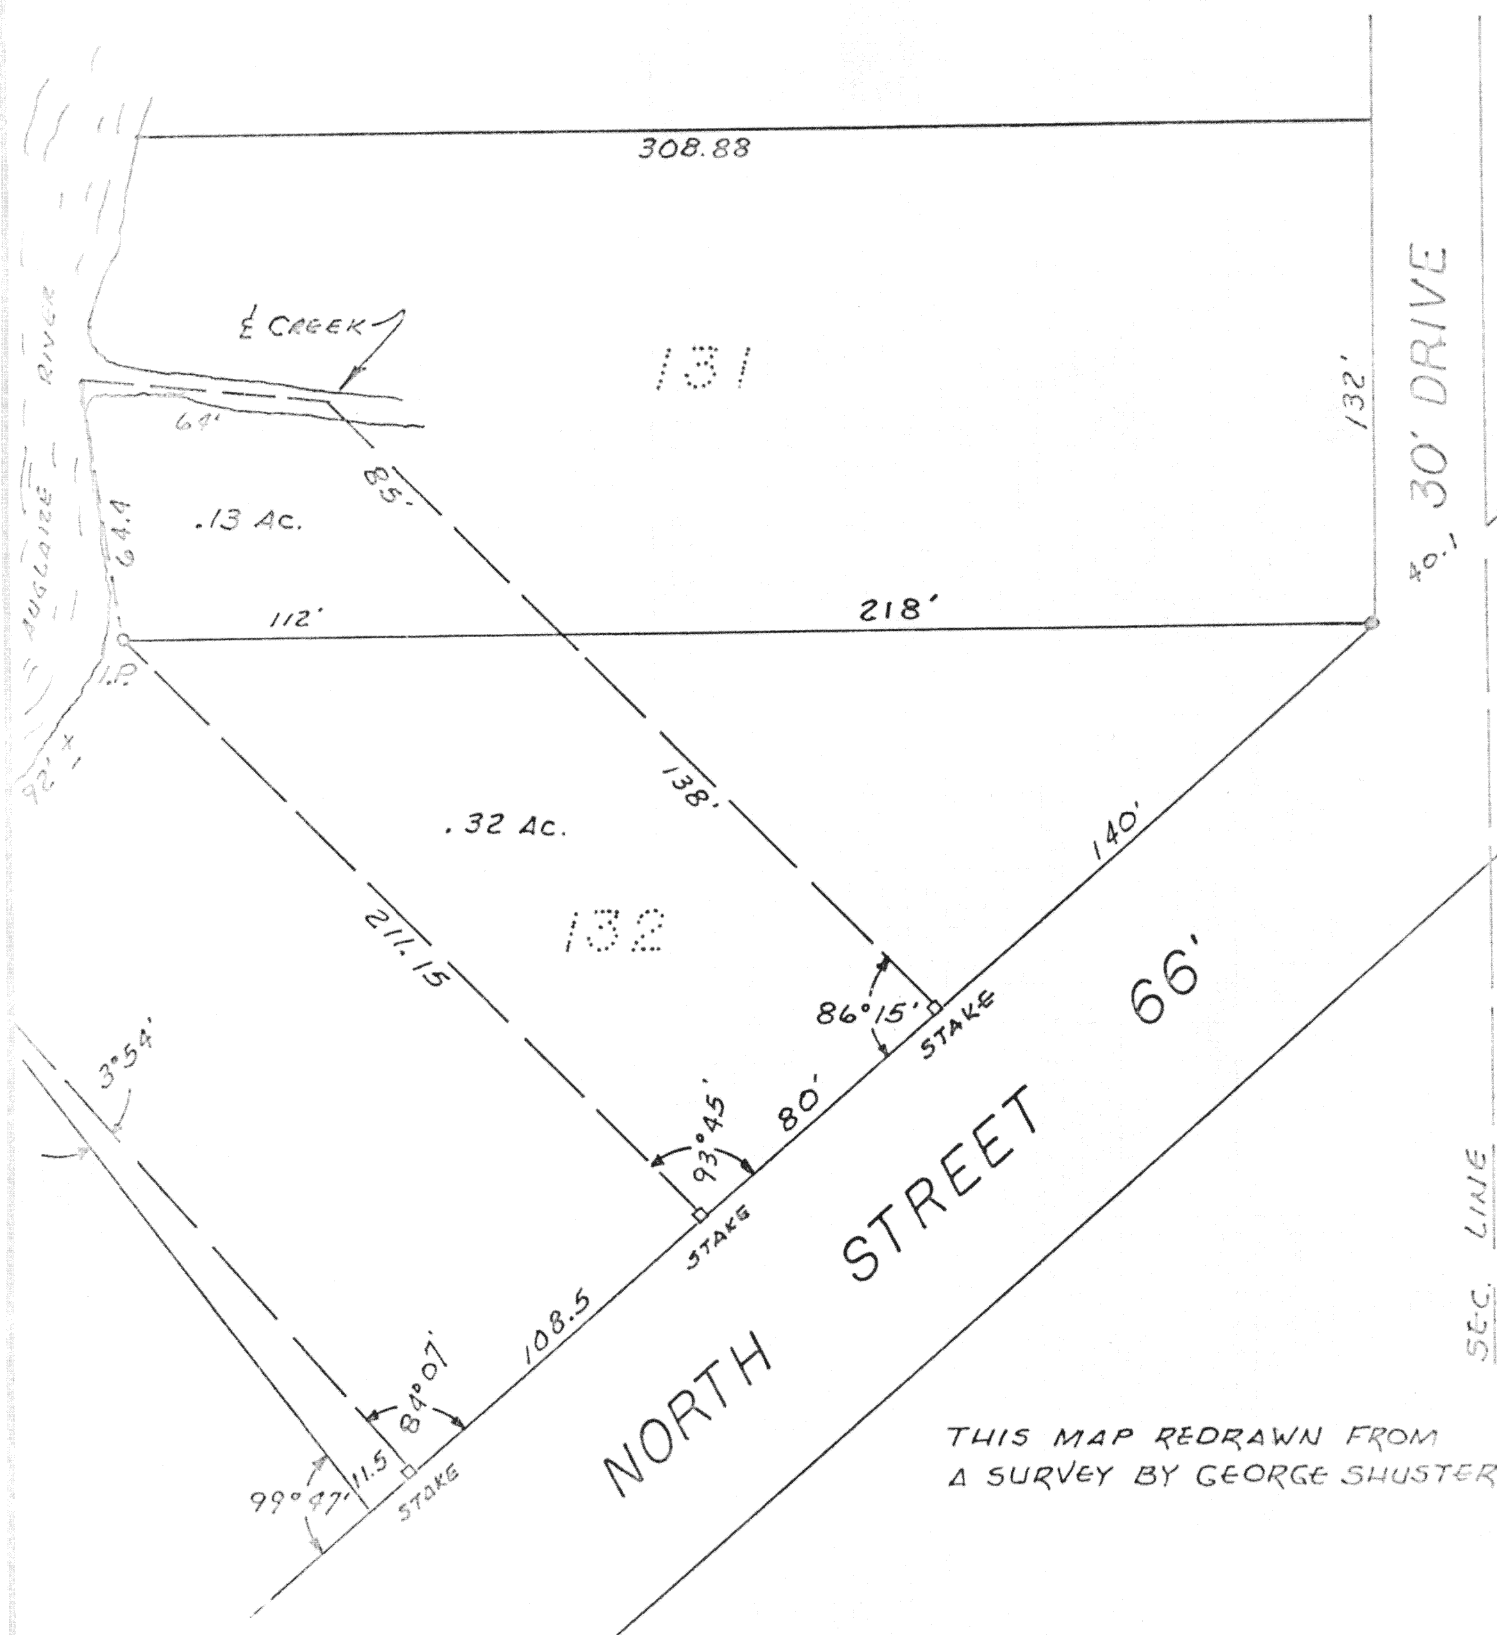

Signature by a representative of the County Engineer's Dept.
denotes that this plat meets tax map plat requirements.

Signed: _____ Date _____

Signature by a (representative of the) County Commissioner(s)
denotes approval of this plat.

Signed: _____ Date _____

Signature by a representative of the County Health Dept.
denotes compliance with Health Regulations.

Signed: _____ Date _____

Signature by a representative of the Auglaize County Regional
Planning Commission denotes approval of this plat.

Signed: _____ Date _____

AUGLAIZE COUNTY
ENGINEERING DEPT.

263

Client _____
County AUGLAIZE Twp. Duch Sec. 29
Drawn by AW Scale _____ Drwg. No. _____
Checked by _____ Date 3-7-75
Sheet 1 of 1

263

(T. 5 S. R. 6 E)