


CITY OF WAPAKONETA

PART OF FRAC. 3 LOT 1

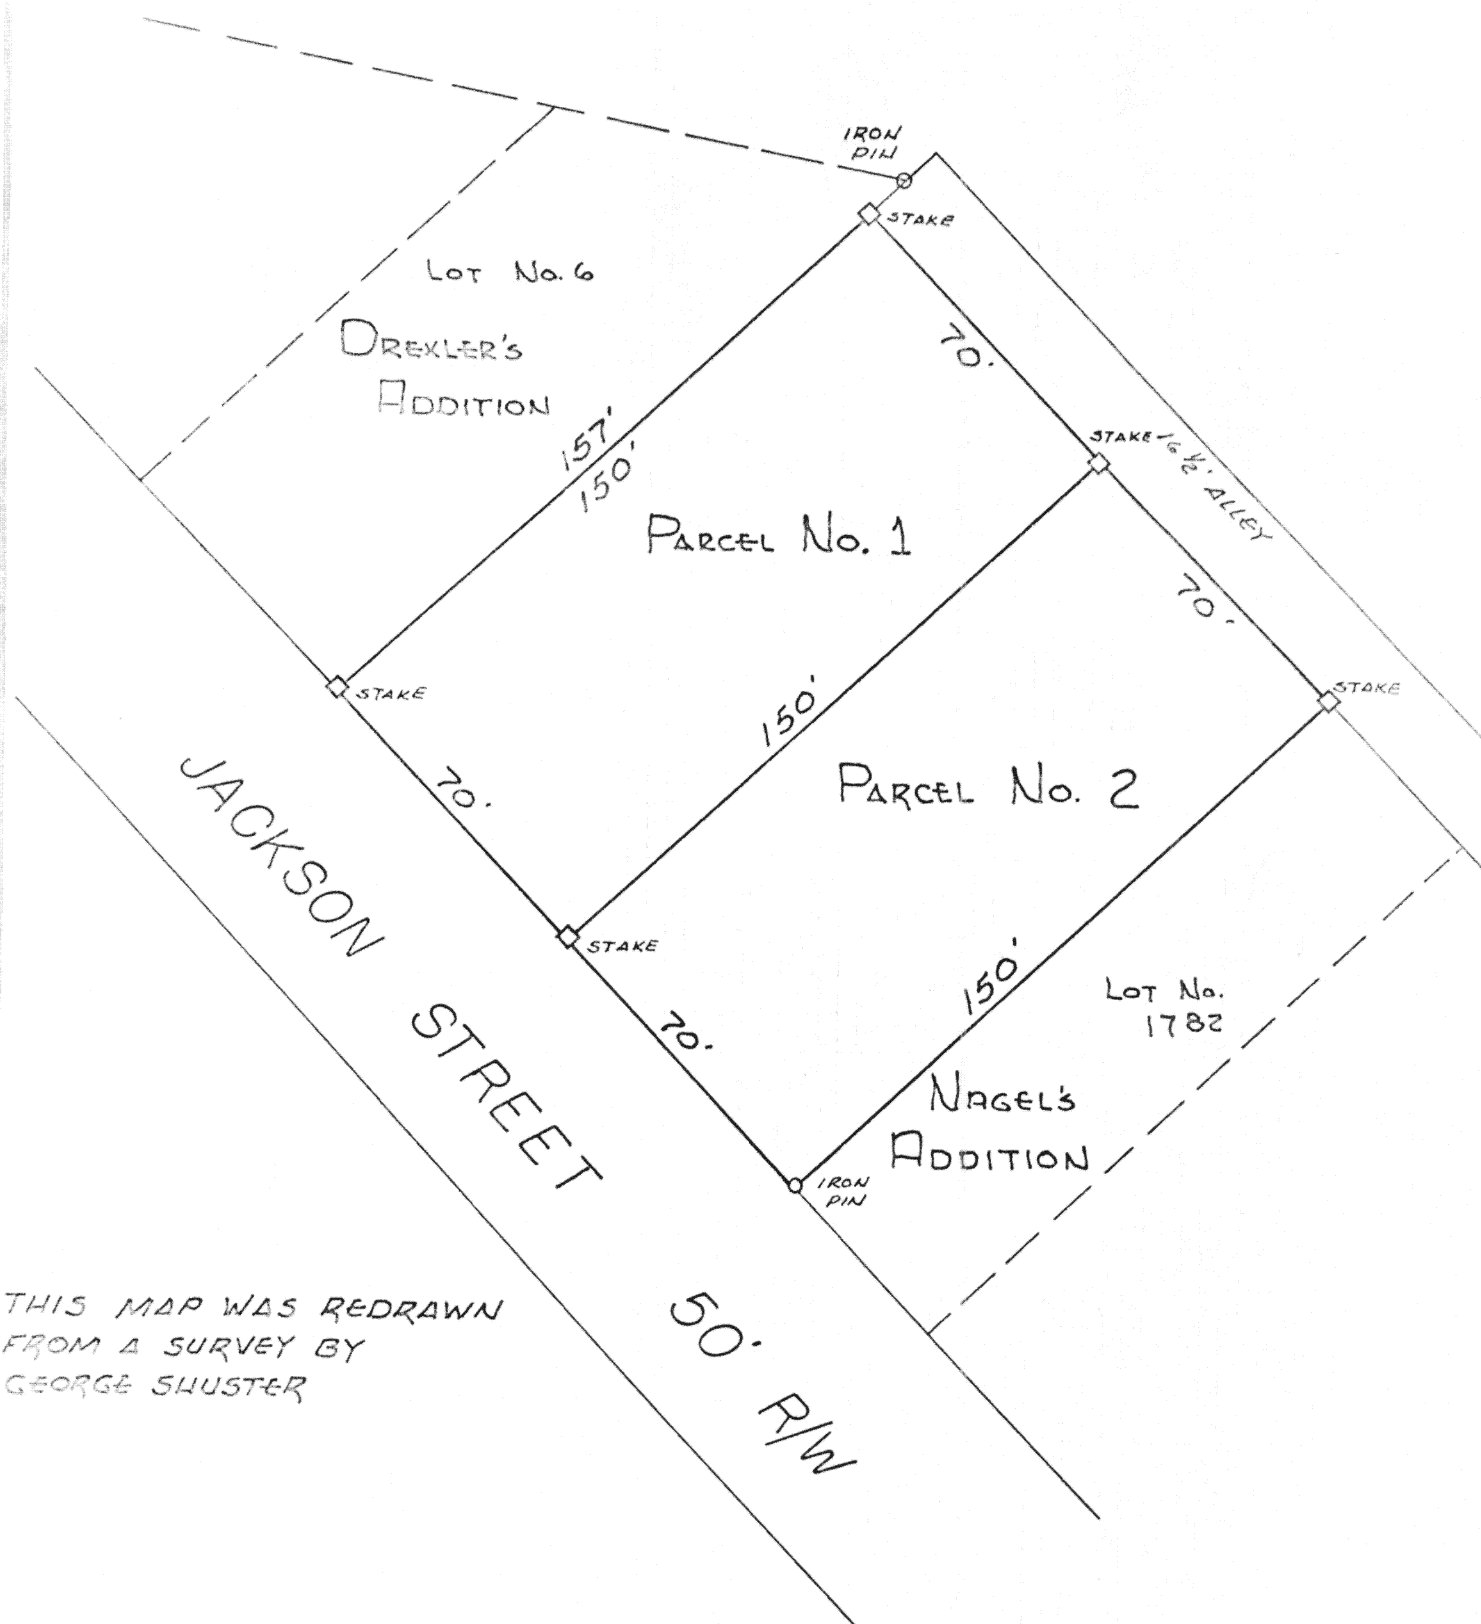

Scale:
1" = 40'



THIS MAP WAS REDRAWN
FROM A SURVEY BY
GEORGE SHUSTER

Signature by a representative of the County Engineer's Dept.
denotes that this plat meets tax map plat requirements.

Signed: _____ Date: _____

Signature by a (representative of the) County Commissioner(s)
denotes approval of this plat.

Signed: _____ Date: _____

Signature by a representative of the County Health Dept.
denotes compliance with Health Regulations.

Signed: _____ Date: _____

Signature by a representative of the Auglaize County Regional
Planning Commission denotes approval of this plat.

Signed: _____ Date: _____

AUGLAIZE COUNTY
ENGINEERING DEPT.

265

Client MRS. DOERING ~ CHARLES NEWLAND
County AUGLAIZE Twp. _____ Sec. _____
Drawn by JOS Scale 1" = 40' Drwg. No. _____
Checked by _____ Date 3-4-75
Sheet _____ of _____

265

(T S R E)