

CITY OF WAPAKONETA


BUSINESS DISTRICT

FRAC. 32
FRAC. 33
FRAC. 38
LOT 100
LOT 677

R.R. SPIKE SET
AT 220.44 FT.

Scale:

1" = 30'

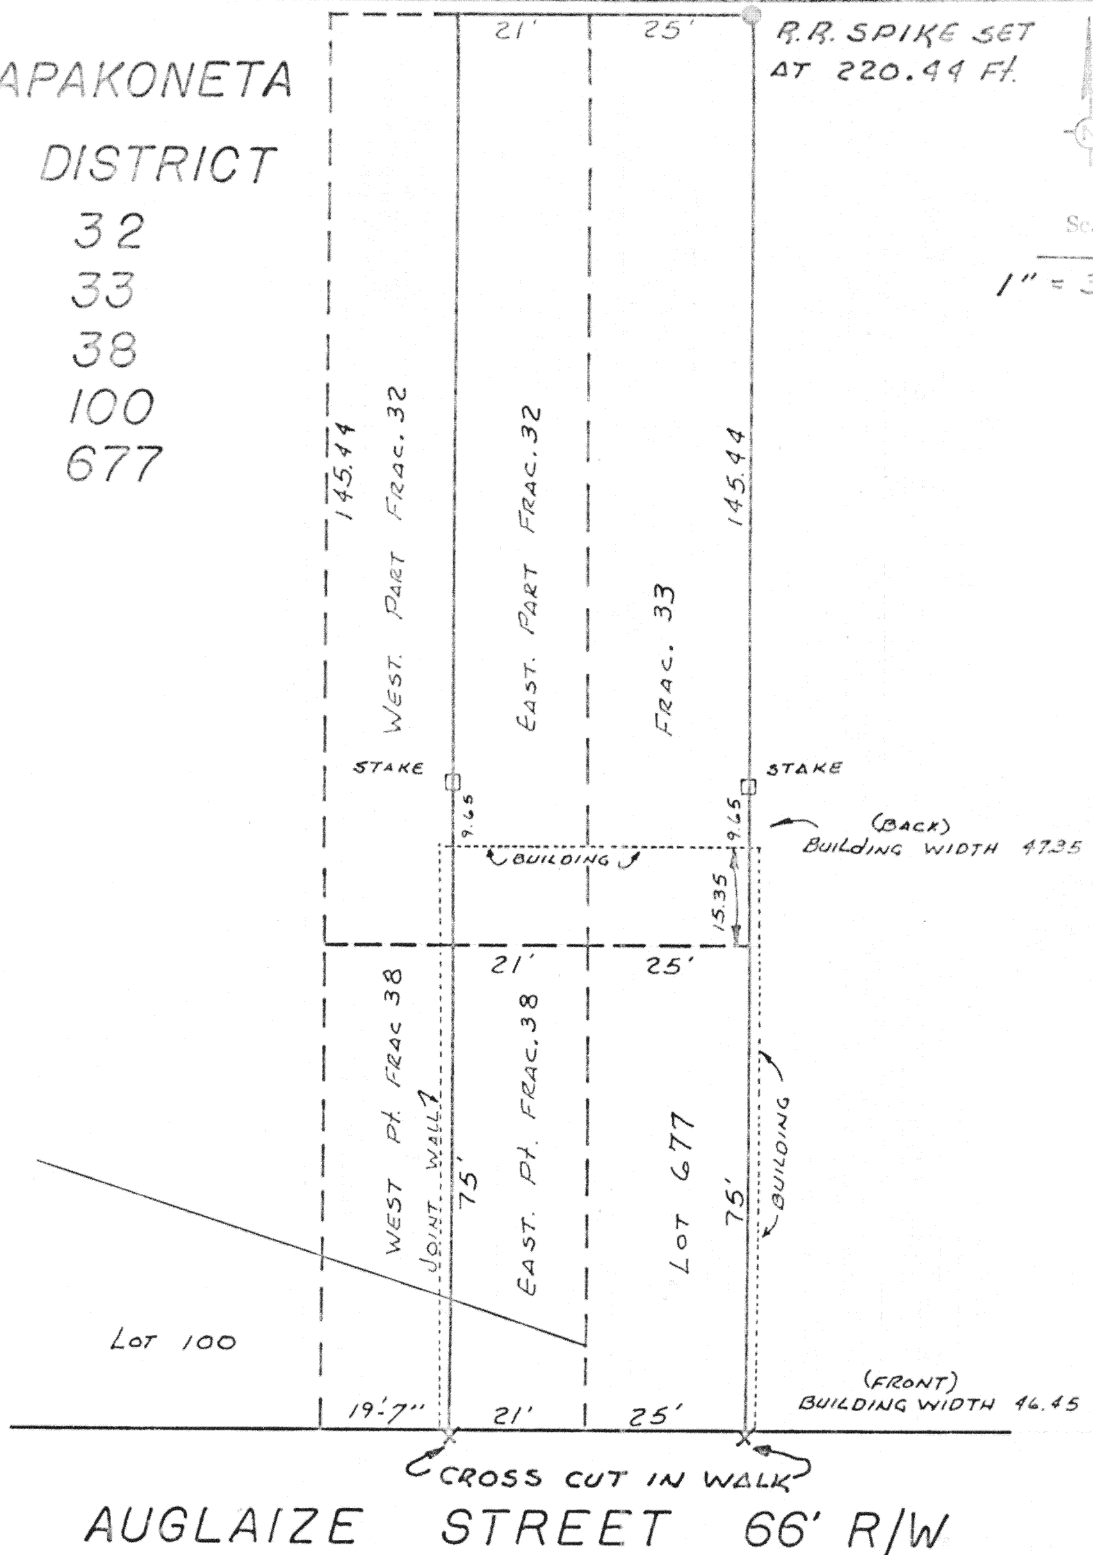

THIS SURVEY REDRAWN FROM A SURVEY BY GEORGE SHUSTER

Signature by a representative of the County Engineer's Dept.
denotes that this plat meets tax map plat requirements.

Signed: _____ Date _____

Signature by a (representative of the) County Commissioner(s)
denotes approval of this plat.

Signed: _____ Date _____

Signature by a representative of the County Health Dept.
denotes compliance with Health Regulations.

Signed: _____ Date _____

Signature by a representative of the Auglaize County Regional
Planning Commission denotes approval of this plat.

Signed: _____ Date _____

AUGLAIZE COUNTY
ENGINEERING DEPT.

267

Client KAHN BLOCK

County AUGLAIZE Twp. DUCH. Sec. 29

Drawn by Jws Scale 1" = 30 Drwg. No. _____

Checked by _____ Date FEB 28 1975

Sheet 1 of 1 267 (T. 15 S. R. 6 E)