
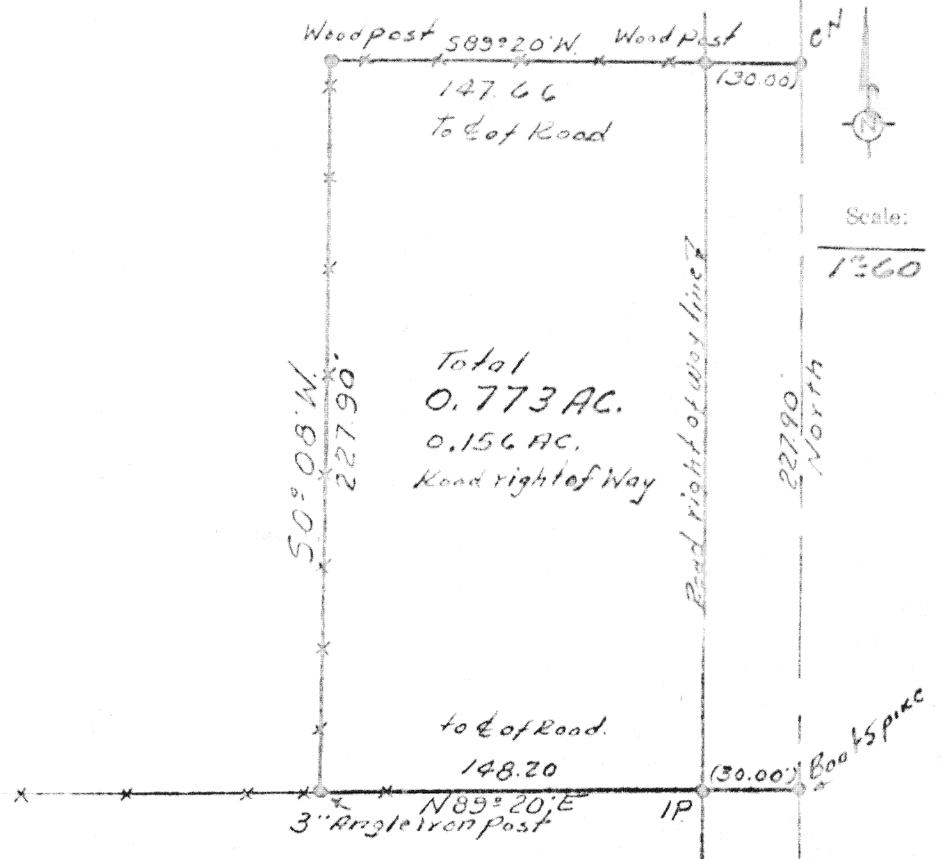


Bearings Determined by  
Assuming the  $\angle$  of SR. 65  
as being North & South  
CN= Capped Nail  
IP= Iron pin  
---x existing fence

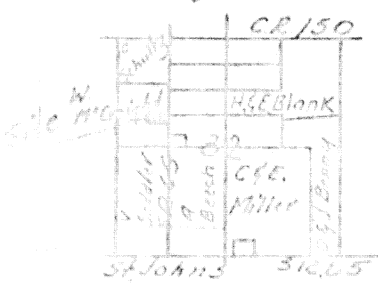

**SURVEYORS DESCRIPTION**

The following described tract of land is part of the Southwest Quarter of the Northwest Quarter of Section 32, Town 5 South, Range 7 East, Union Township, Auglaize County, Ohio, and is more particularly described as follows. Commencing at the Southeast corner of the Southwest Quarter of Section 32 Union Township, (Point being in the center of State Route 65)

Thence North along the center of State Route 65, 854.36 feet to a boat spike, this being the PLACE OF BEGINNING.

Thence continuing North along the center of State Route 65, 227.90 feet to a capped nail.

Thence S 89°20'W (passing through a wood post set at 30.00 feet on the westerly right of way line of State Route 65), 147.66 feet to a wood post.

Thence S 0°08'W, 227.90 feet to a 3" angle iron post.

Thence N 89°20'E (passing through an iron pipe set at 118.20 feet on the westerly right of way line of State Route 65) 148.20 feet to the boat spike in the center of State Route 65 which was the PLACE OF BEGINNING.

The above described tract of land contains 0.773 acres more or less subject to 0.156 acres dedicated for highway purposes and to all legal easements of record.

North 854.36'  
State Route 65

The SE. Cor. / SW 1/4 / NW 1/4



Signature by a representative of the County Engineer's Dept. denotes that this plat meets tax map plat requirements.  
Signed: \_\_\_\_\_ Date: \_\_\_\_\_

Signature by a (representative of the) County Commissioner(s) denotes approval of this plat.  
Signed: \_\_\_\_\_ Date: \_\_\_\_\_

Signature by a representative of the County Health Dept. denotes compliance with Health Regulations.  
Signed: \_\_\_\_\_ Date: \_\_\_\_\_

Signature by a representative of the Auglaize County Regional Planning Commission denotes approval of this plat.  
Signed: \_\_\_\_\_ Date: \_\_\_\_\_

268

Client Winfield McCright to Gary McCright RR# 1  
County Auglaize Twp. Union Sec. 32  
Drawn by J.W.B. Scale 1"=60' Drwg. No. \_\_\_\_\_  
Checked by \_\_\_\_\_ Date 3, 8, 75  
Sheet 1 of 1 (T. 5 S. R. 7 E.)

268