


CITY OF WAPAKONETA
EAST PART OF O.L. 51



Scale:
1" = 40'

BENTON STREET 66'

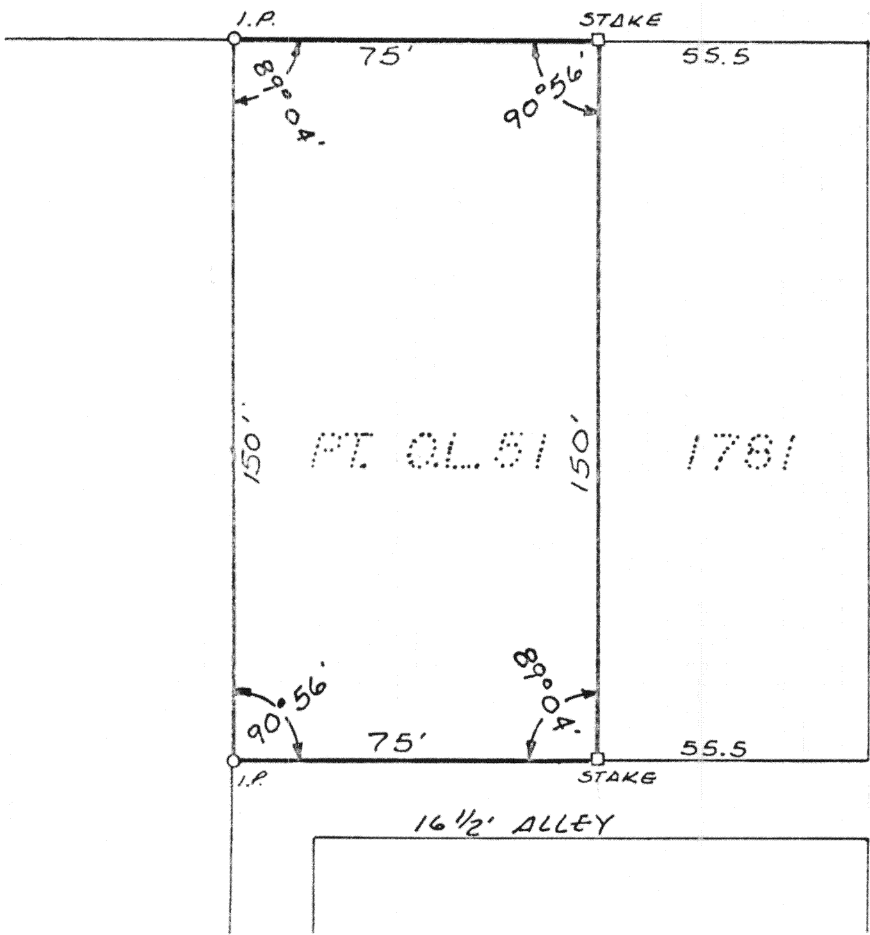

GIBBS STREET 50'

THIS MAP WAS REDRAWN FROM A SURVEY BY GEORGE SHUSTER

Signature by a representative of the County Engineer's Dept.
denotes that this plat meets tax map plat requirements.
Signed: _____ Date _____

Signature by a (representative of the) County Commissioner(s)
denotes approval of this plat.
Signed: _____ Date _____

Signature by a representative of the County Health Dept.
denotes compliance with Health Regulations.
Signed: _____ Date _____

Signature by a representative of the Auglaize County Regional
Planning Commission denotes approval of this plat.
Signed: _____ Date _____

AUGLAIZE COUNTY
ENGINEERING DEPT

270

Client _____
County AUGLAIZE Twp. Duch Sec. 32
Drawn by JOS Scale 1" = 40 Drwg. No. _____
Checked by _____ Date 3-10-75
Sheet 1 of 1

270

(T 5 S; R 6 E)