


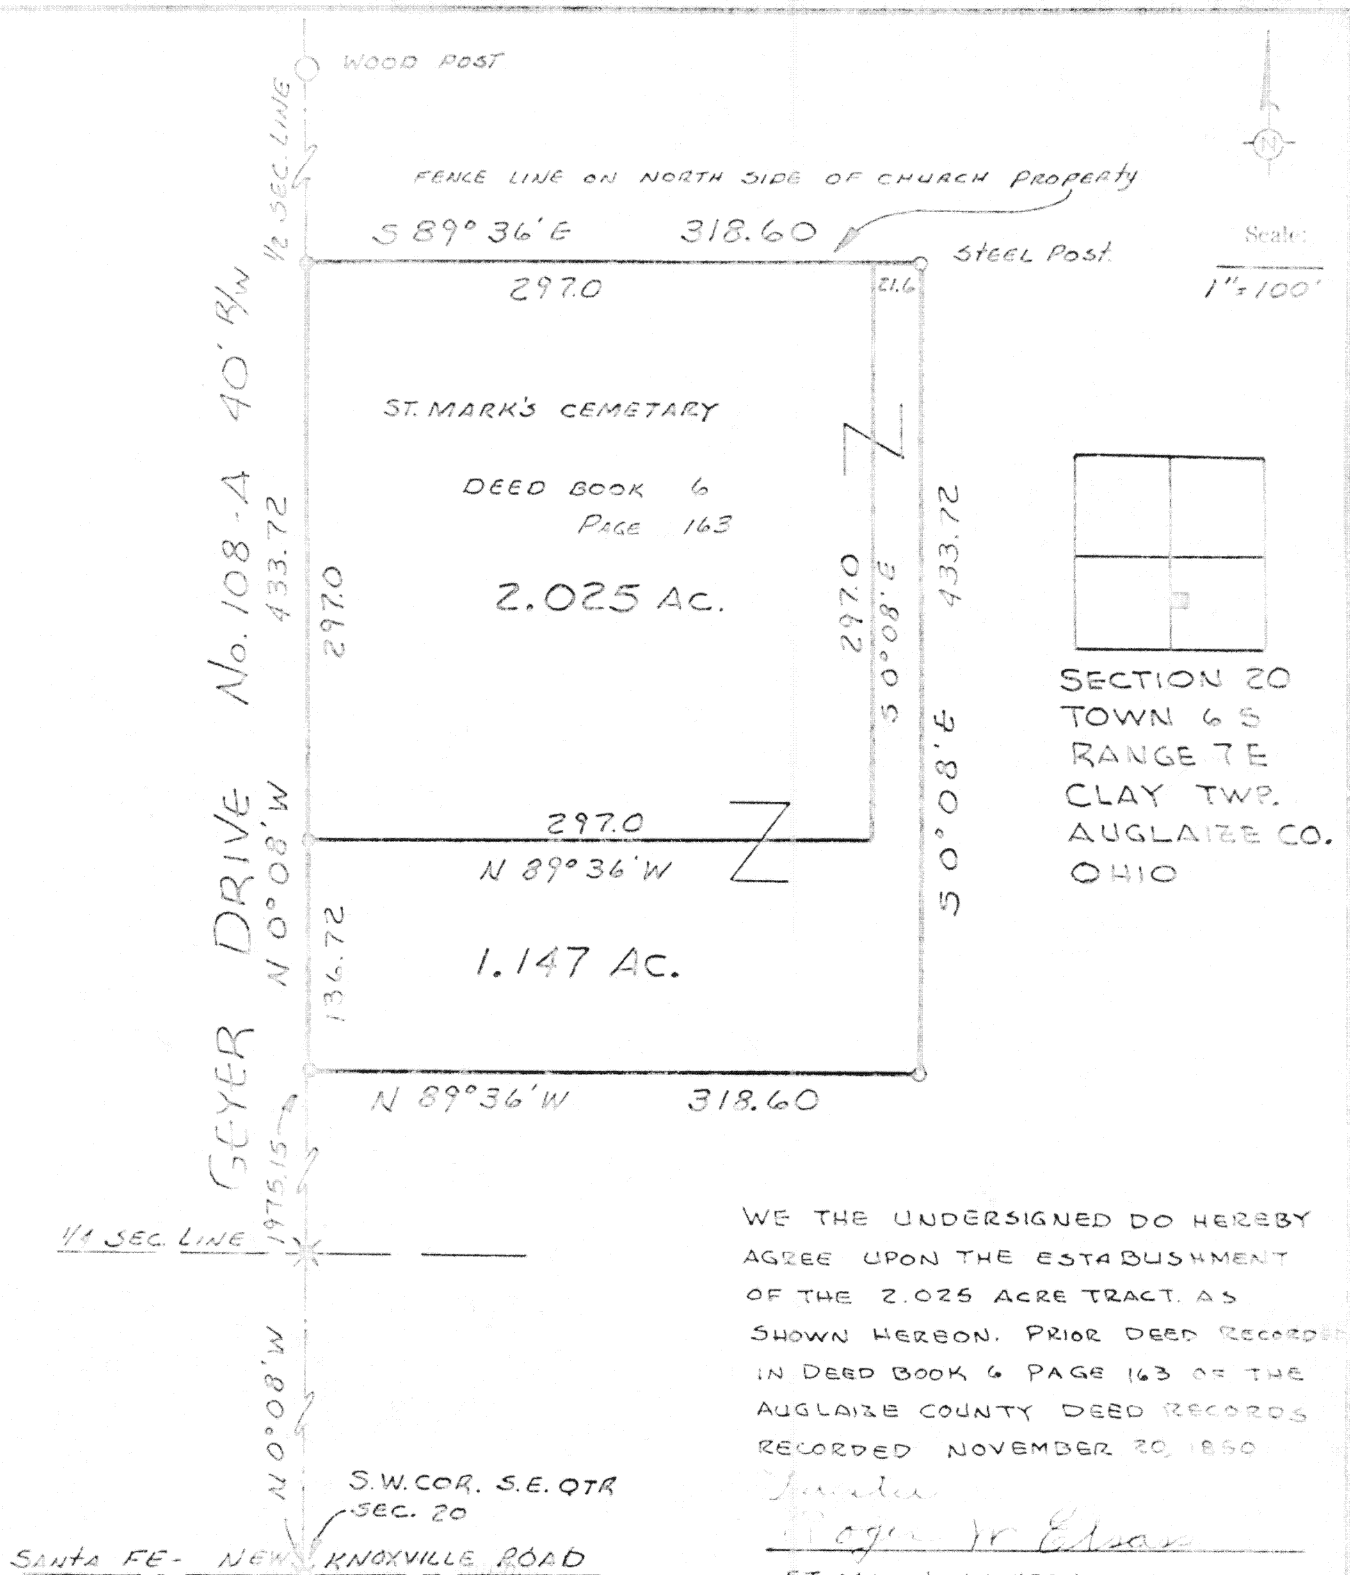

Signature by a representative of the County Engineer's Dept.
denotes that this plat meets tax map plat requirements.
Signed: _____ Date: _____

Signature by a representative of the County Commissioner's
denotes approval of this plat.
Signed: _____ Date: _____

Signature by a representative of the County Health Dept.
denotes compliance with Health Regulations.
Signed: _____ Date: _____

Signature by a representative of the Auglaize County Regional
Planning Commission denotes approval of this plat.
Signed: _____ Date: _____

THOMAS W. STEINKE
LAND SURVEYING

Client: ST. MARK'S LUTHERN CHURCH
County: AUGLAIZE Twp.: CLAY Sec.: 20
Drawn by: J. L. Scale: 1" = 100' Dwg. No.: 44-25
Checked by: J. L. Date: Nov. 1974
Asced: J. L.

275

275

THOMAS W. STEINKE LAND SURVEYING

PH: 693-4853

ROUTE #1.
BOTKINS, OHIO

DESCRIPTION OF 3.272 ACRES

Commencing at the South East Corner of the South East quarter of Section 20,
Town 6 S, Range 7 E, Clay Township, Auglaize County, Ohio.

Thence North $0^{\circ} 08'$ West with the center line of Geyer Drive Road No. 108-A and the
half section line of Section 20, 1975.15 feet to a railroad spike and place of beginning
for the tract of land herein described.

Thence North $0^{\circ} 08'$ West with said center line and section line, 433.72 feet to a
railroad spike.

Thence South $89^{\circ} 36'$ East, 318.60 feet to a steel post.

Thence South $0^{\circ} 08'$ East, 433.72 feet to an iron pin.

Thence North $89^{\circ} 36'$ West, 318.60 feet to a railroad spike in the center of Geyer
Drive and the PLACE OF BEGINNING.

Containing 3.272 Acres and being subject to all legal easements and rights-of-way
of record.

Thomas W. Steinke

Survey and Description prepared by Thomas W. Steinke reg. surveyor no. S - 6177

