


CITY OF WAPAKONETA - OHIO

1"=100'

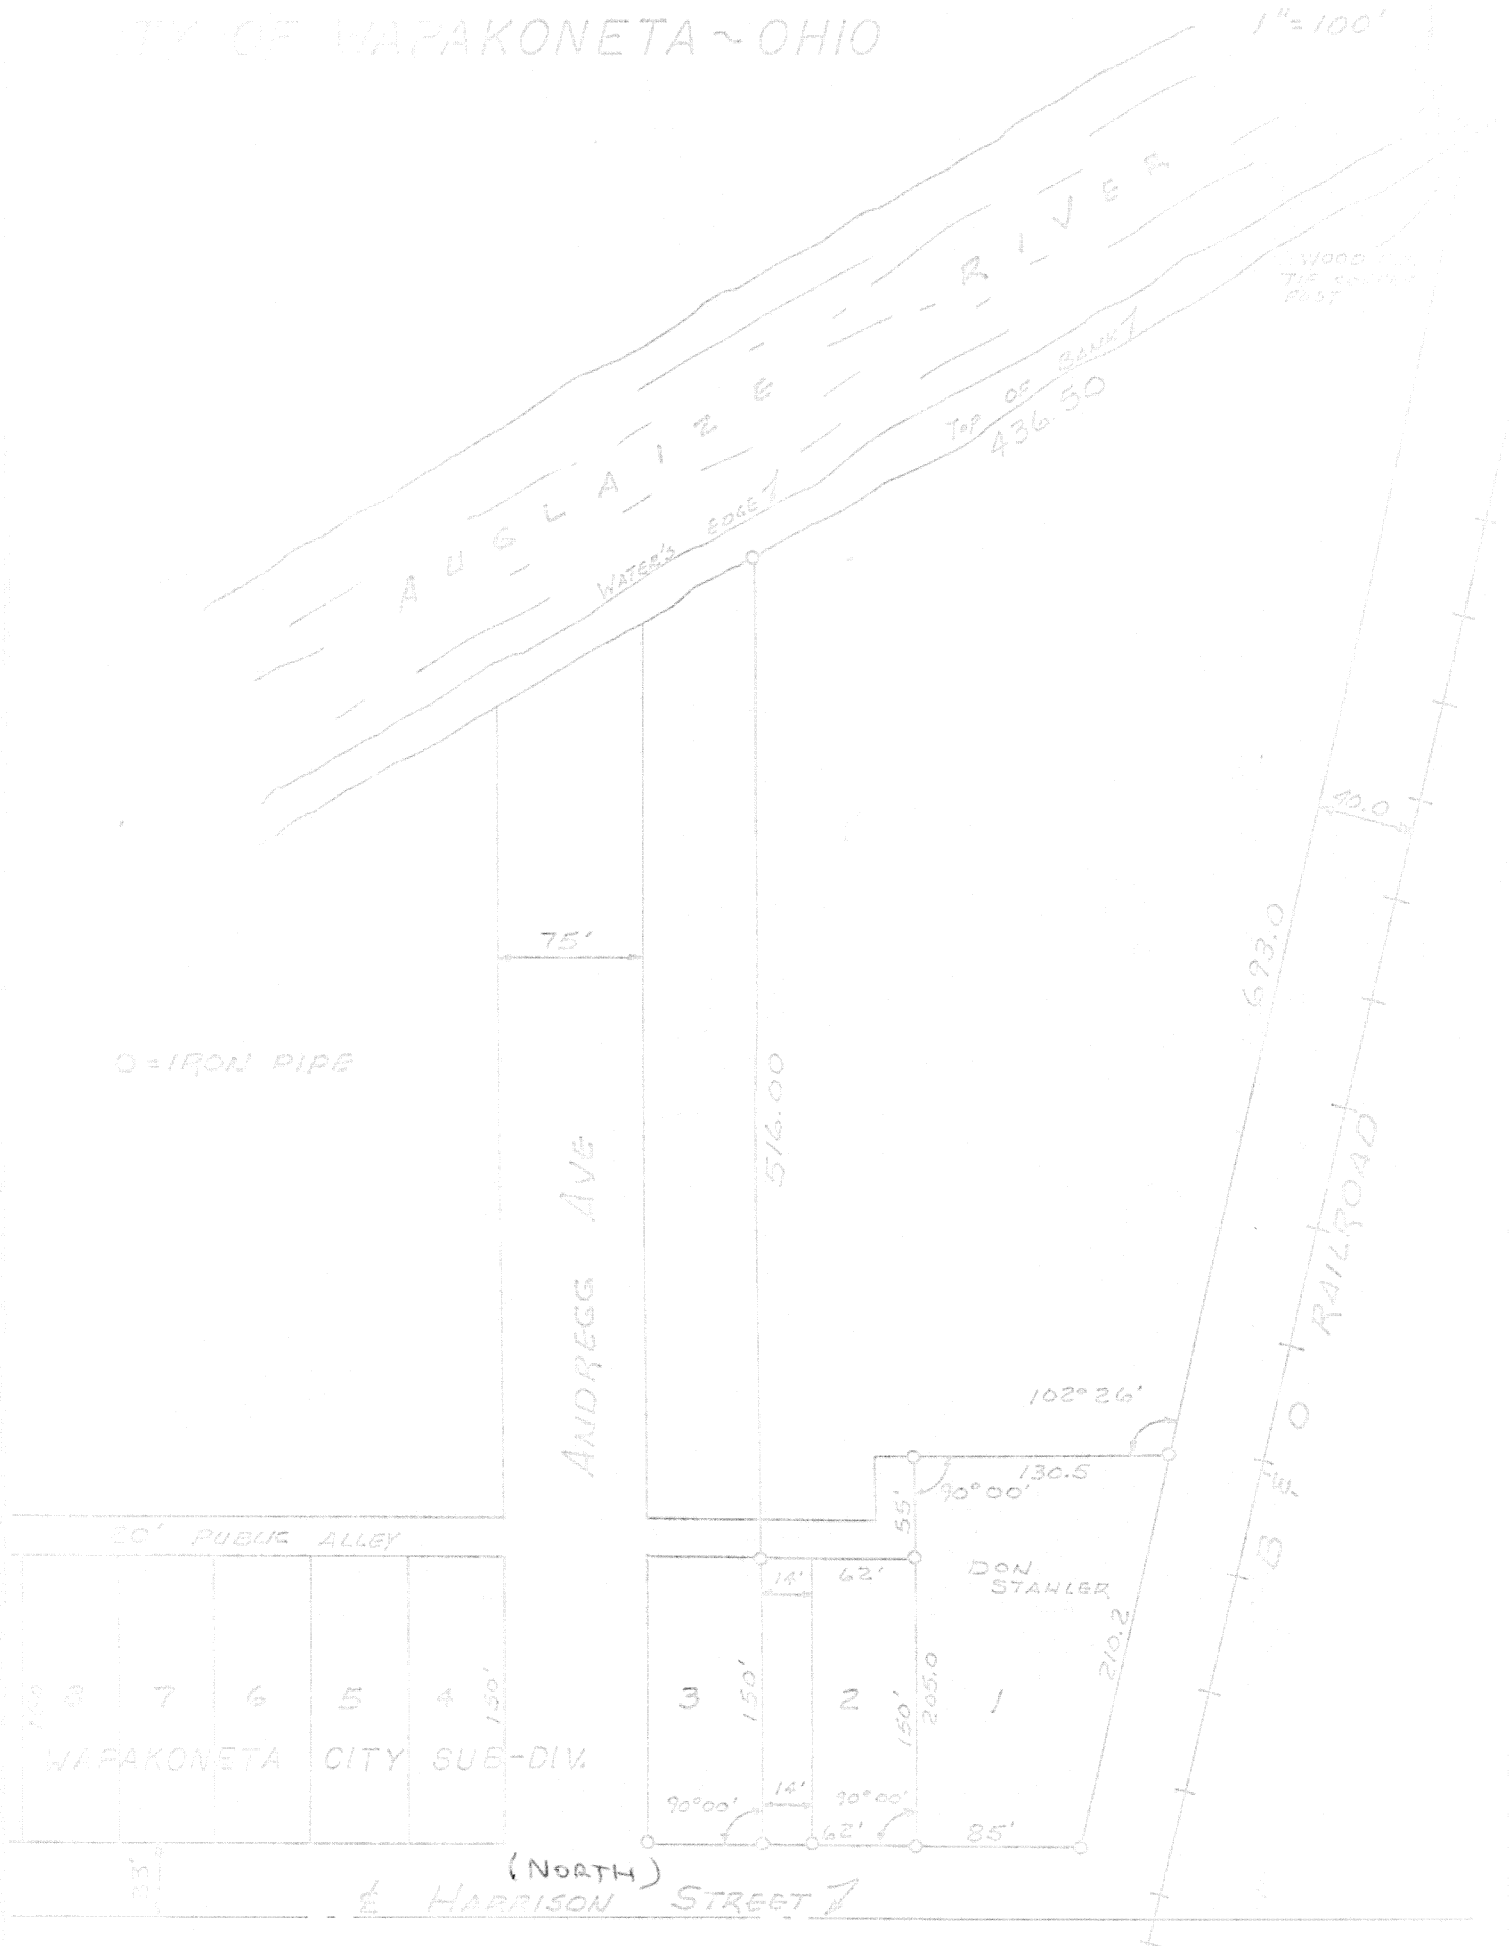

Signature by a representative of the County Engineer's Dept.
denotes that this plat meets tax map plat requirements.

Signed: _____ Date: _____

Signature by a (representative of the) County Commission (s)
denotes approval of this plat.

Signed: _____ Date: _____

Signature by a representative of the County Health Dept.
denotes compliance with Health Regulations.

Signed: _____ Date: _____

Signature by a representative of the Auglaize County Regional
Planning Commission denotes approval of this plat.

Signed: _____ Date: _____

AUGLAIZE COUNTY
ENGINEER'S DEPT.

292

Client DON STAHLER 206 E. HARRISON ST. WAPAKONETA
County ANGLAIZE Twp. DUCHOUQUET Sec. 29
Drawn by JWS Scale 1"=100' Drawn No. _____
Checked by _____ Date 4-3-76
Sheet 1 of 1

292