


OF LOTS 1 & 2 HAMMEL ESTATES
SECTION 30 DUCHOUQUET TWP

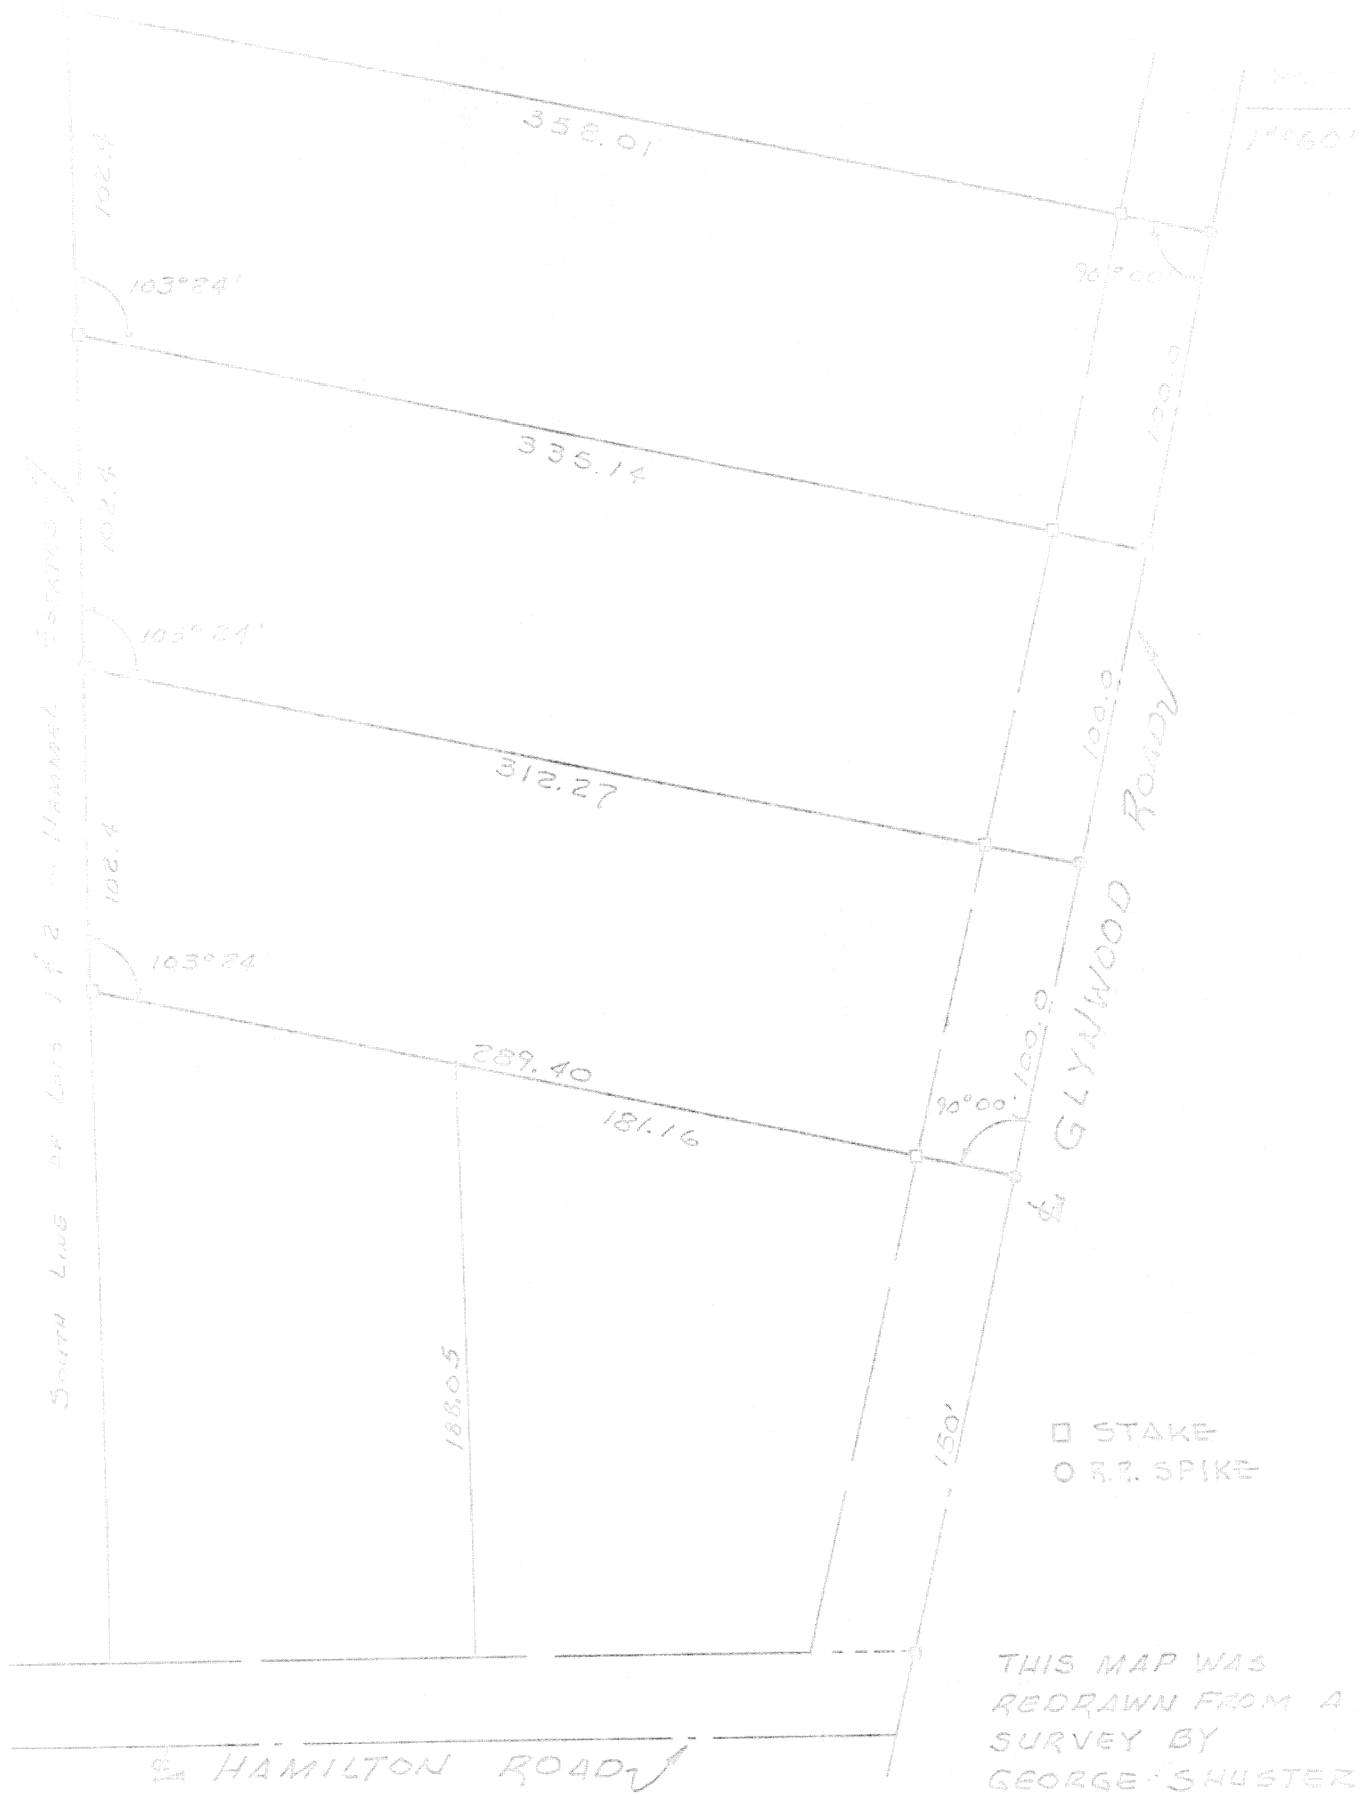

Reviewed by a representative of the County Engineer's Dept.
to verify that this plat meets tax map plat requirements.
Signed: _____ Date: _____

Signature by a (representative of the) County Commissioner(s)
denotes approval of this plat.
Signed: _____ Date: _____

Reviewed by a representative of the County Health Dept.
for compliance with Health Regulations.
Signed: _____ Date: _____

Signature by a representative of the Auglaize County Regional
Planning Commission denotes approval of this plat.
Signed: _____ Date: _____

AUGLAIZE COUNTY
ENGINEERING DEPT.

Client AUGLAIZE
County _____ Twp. DUCHOUQUET Sec. 30
Drawn by JWS Scale 1" = 60' Drawn No. _____
Checked by _____ Date 4-1-15
Sheet _____ of _____

294

294