



# DUCHOUQUET TOWNSHIP SECTION 30

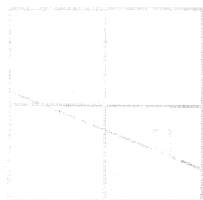

○ = IRON PIN  
□ = STAKE

1" = 100'

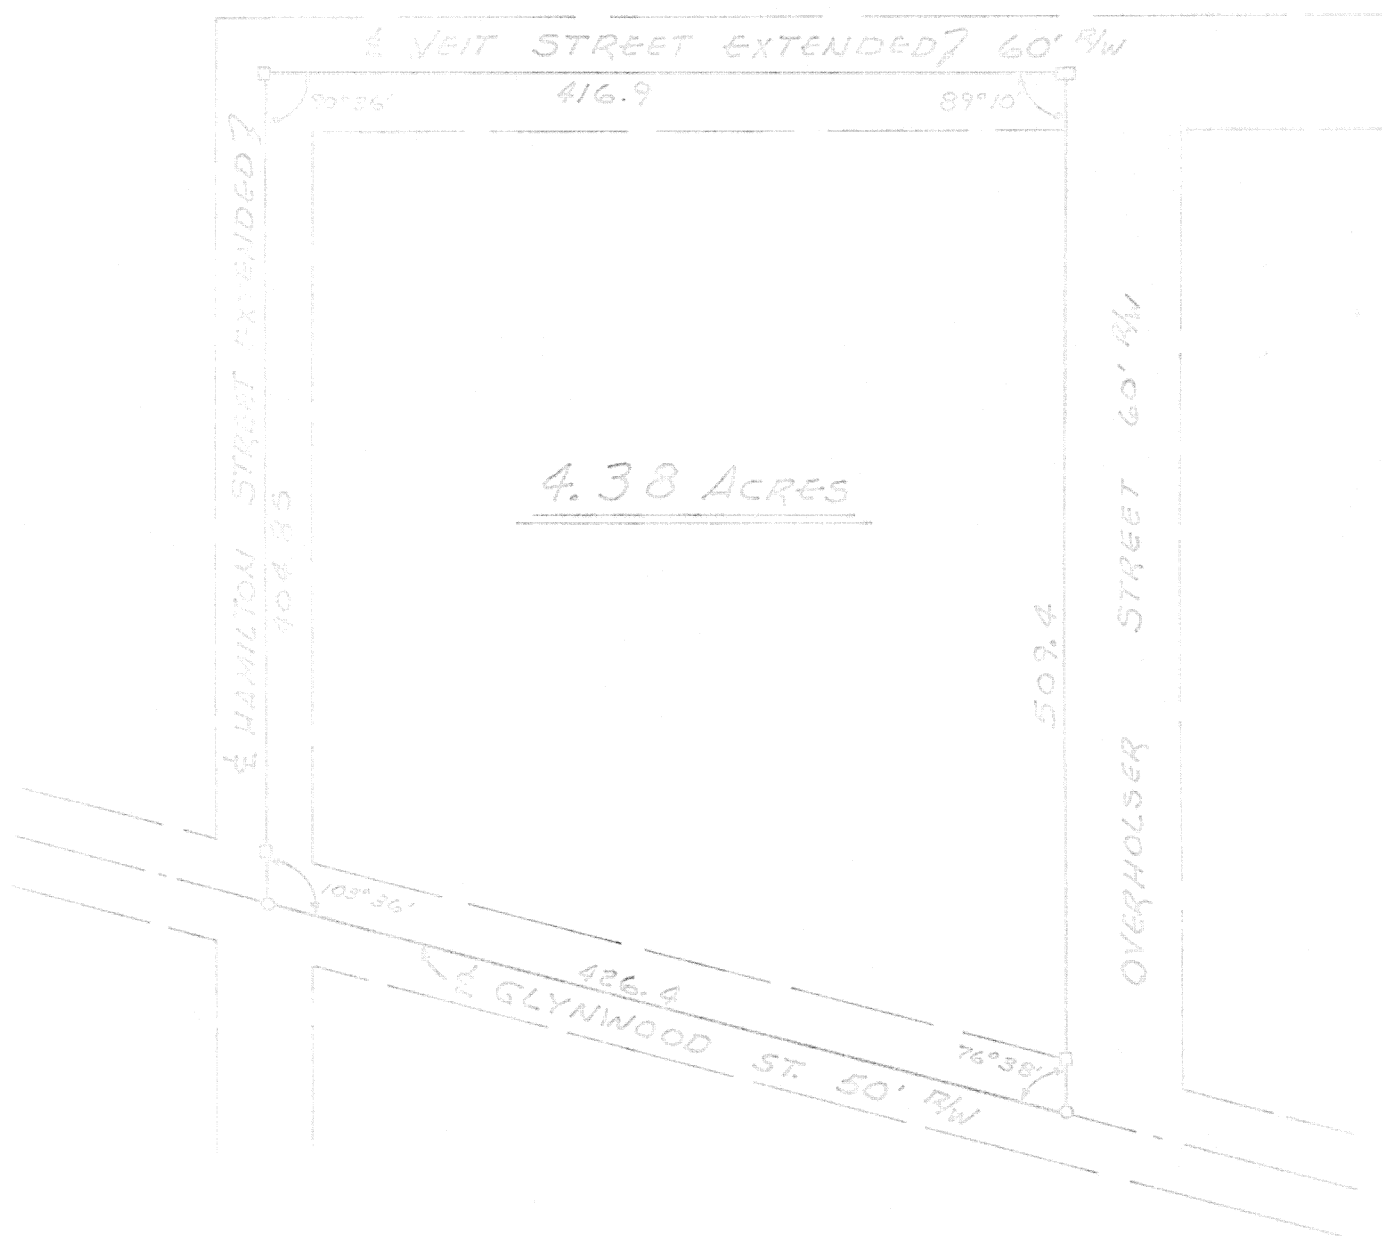

THIS MAP REDRAWN FROM A SURVEY BY GEORGE SHUSTER

Signature by a representative of the County Engineer's Dept.  
denotes approval of this plat.  
Date \_\_\_\_\_

Signature by a representative of the County Commissioner's Dept.  
denotes approval of this plat.  
Signed: \_\_\_\_\_ Date \_\_\_\_\_

Signature by a representative of the County Health Dept.  
denotes approval of this plat.  
Date \_\_\_\_\_

Signature by a representative of the Audlake County Health  
Planning Commission denotes approval of this plat.  
Signed: \_\_\_\_\_ Date \_\_\_\_\_

AUDLAKE COUNTY

ENGINEERING DEPT.

Client METHODIST CHURCH  
County Audlake Township Duchouquet Sec. 30  
Drawn by WDS Scale 1" = 100' Drawn by WDS  
Checked by WDS Date 4-6-77  
Sheet 297 of 297

297

297