


Town 5 S
Range 6 E
Section 18 S.W. 1/4
Duchouquet Township
Auglaize County
Ohio



Scale:

1" = 60'

□ = STAKE
○ = I.P.

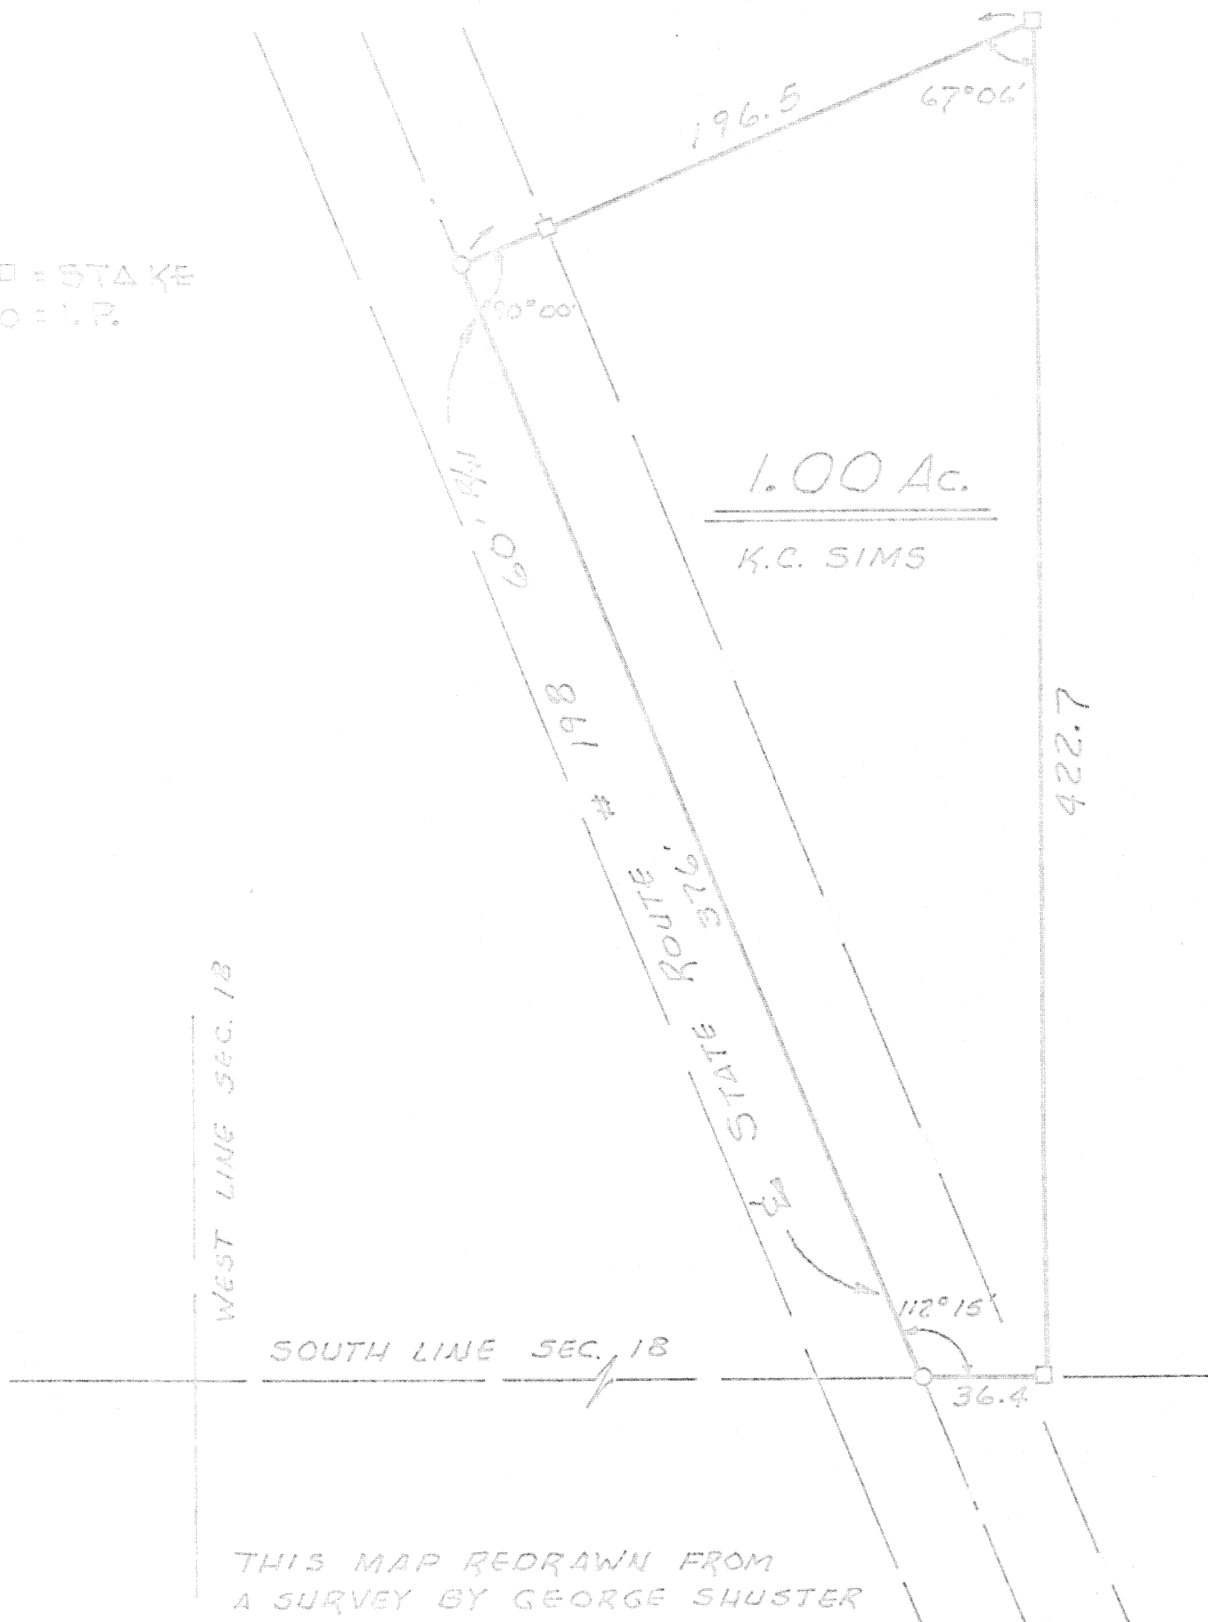

Signature by a representative of the County Engineer's Dept.
denotes that this plat meets tax map plat requirements.

Signed: _____ Date _____

Signature by a (representative of the) County Commissioner(s)
denotes approval of this plat.

Signed: _____ Date _____

Signature by a representative of the County Health Dept.
denotes compliance with Health Regulations.

Signed: _____ Date _____

Signature by a representative of the Auglaize County Regional
Planning Commission denotes approval of this plat.

Signed: _____ Date _____

AUGLAIZE COUNTY

ENGINEERING DEPT.

Client SMITH
County AUGLAIZE Twp. DUCHOUQUET Sec. 18 S.W. 1/4
Drawn by JES Scale 1" = 60' Dwg. No. _____
Checked by _____ Date APRIL 17, 1975
Sheet _____ of _____ (T 5 S R 6 E)

319

319