


DUCHOUQUET TOWNSHIP SECTION 30

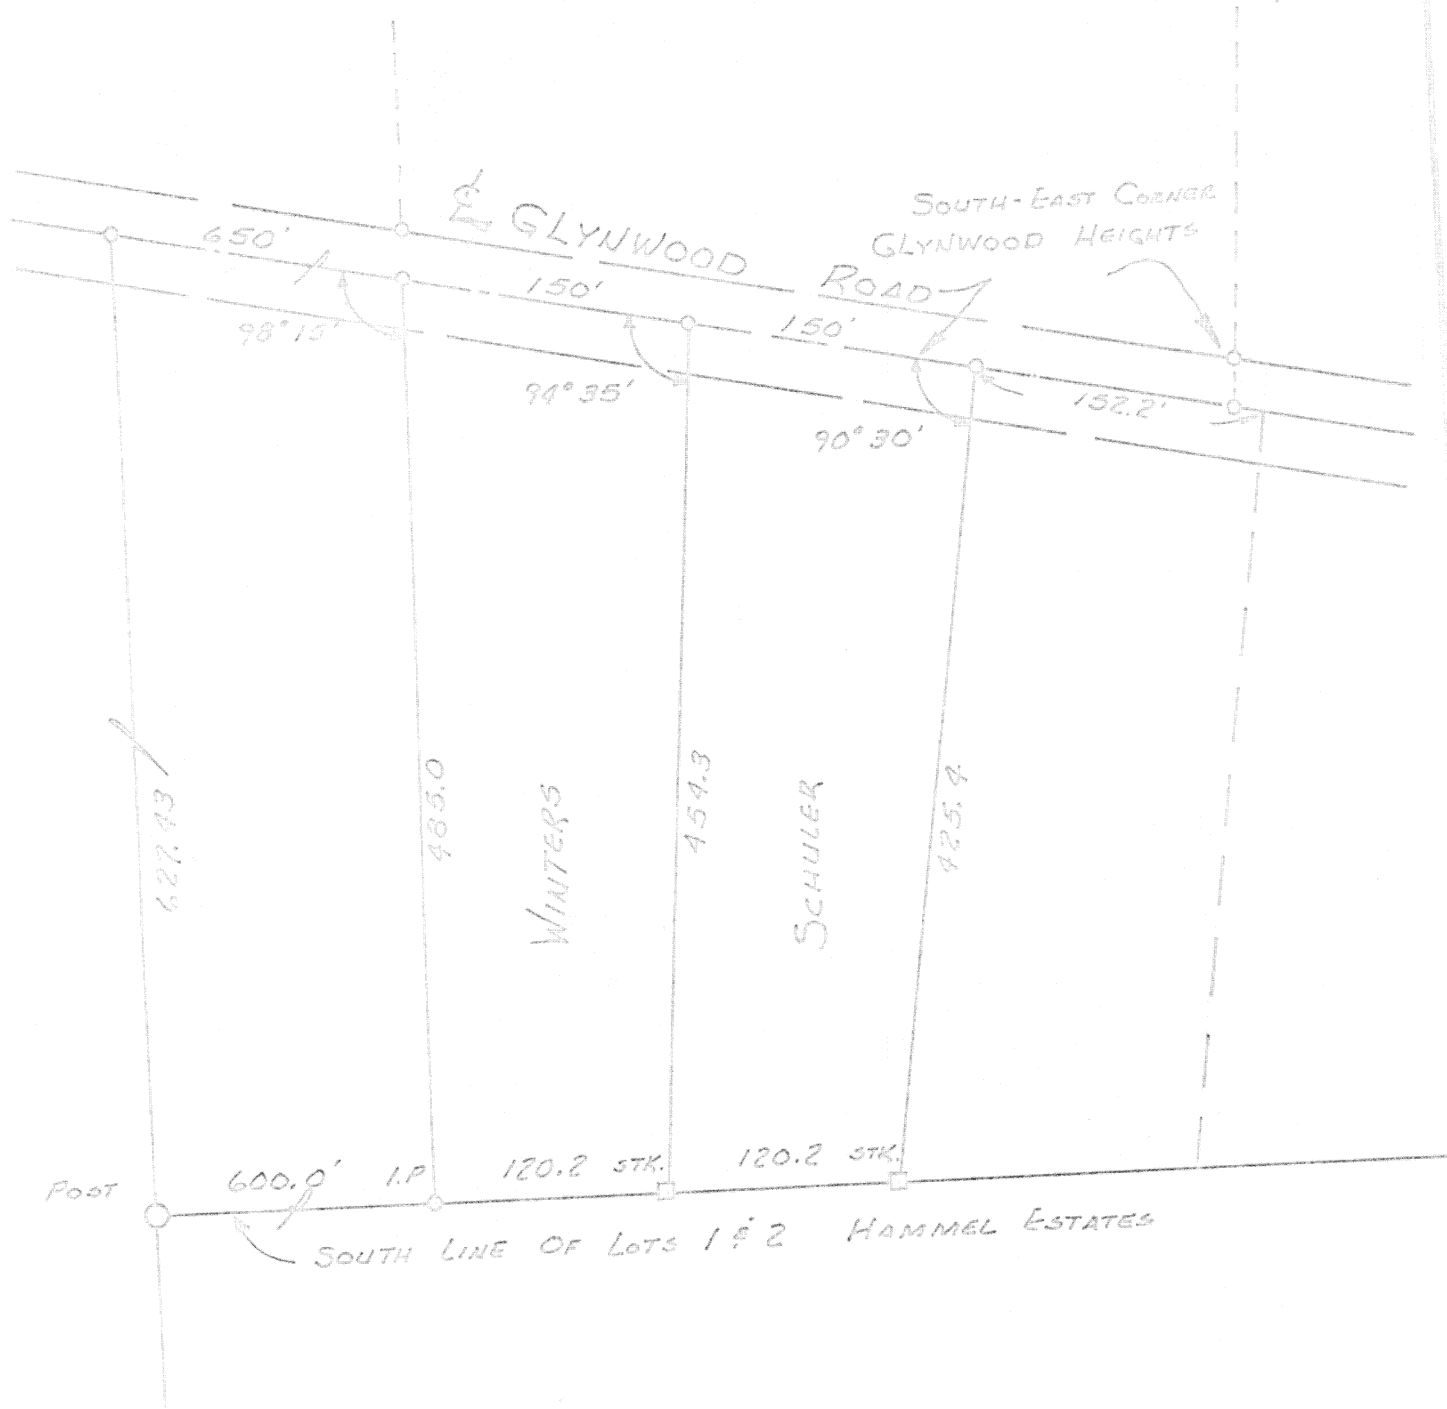

Scale:

1" = 100'



THIS SURVEY MAP REDRAWN FROM A SURVEY MADE BY GEORGE SHUSTER

Signature by a representative of the County Engineer's Dept.
denotes that this plat meets tax map plat requirements.
Signed: _____ Date: _____

Signature by a representative of the County Commissioner(s)
denotes approval of this plat.
Signed: _____ Date: _____

Signature by a representative of the County Health Dept.
denotes compliance with Health Regulations.
Signed: _____ Date: _____

Signature by a representative of the Auglaize County Regional
Planning Commission denotes approval of this plat.
Signed: _____ Date: _____

AUGLAIZE COUNTY
ENGINEERING DEPT.

Client A. KLIPFEL
County AUGLAIZE Twp. DUCHOUQUET Sec. 29
Drawn by _____ Scale 1" = 100' Drwg. No. _____
Checked by _____ Date APRIL 14, 1975
Sheet _____ of _____

320

320

(T. 51 S; R. 6 E)