


DUCHOUQUET TOWNSHIP
SECTION 15 S.W. QTR.
AUGLAIZE COUNTY - OHIO

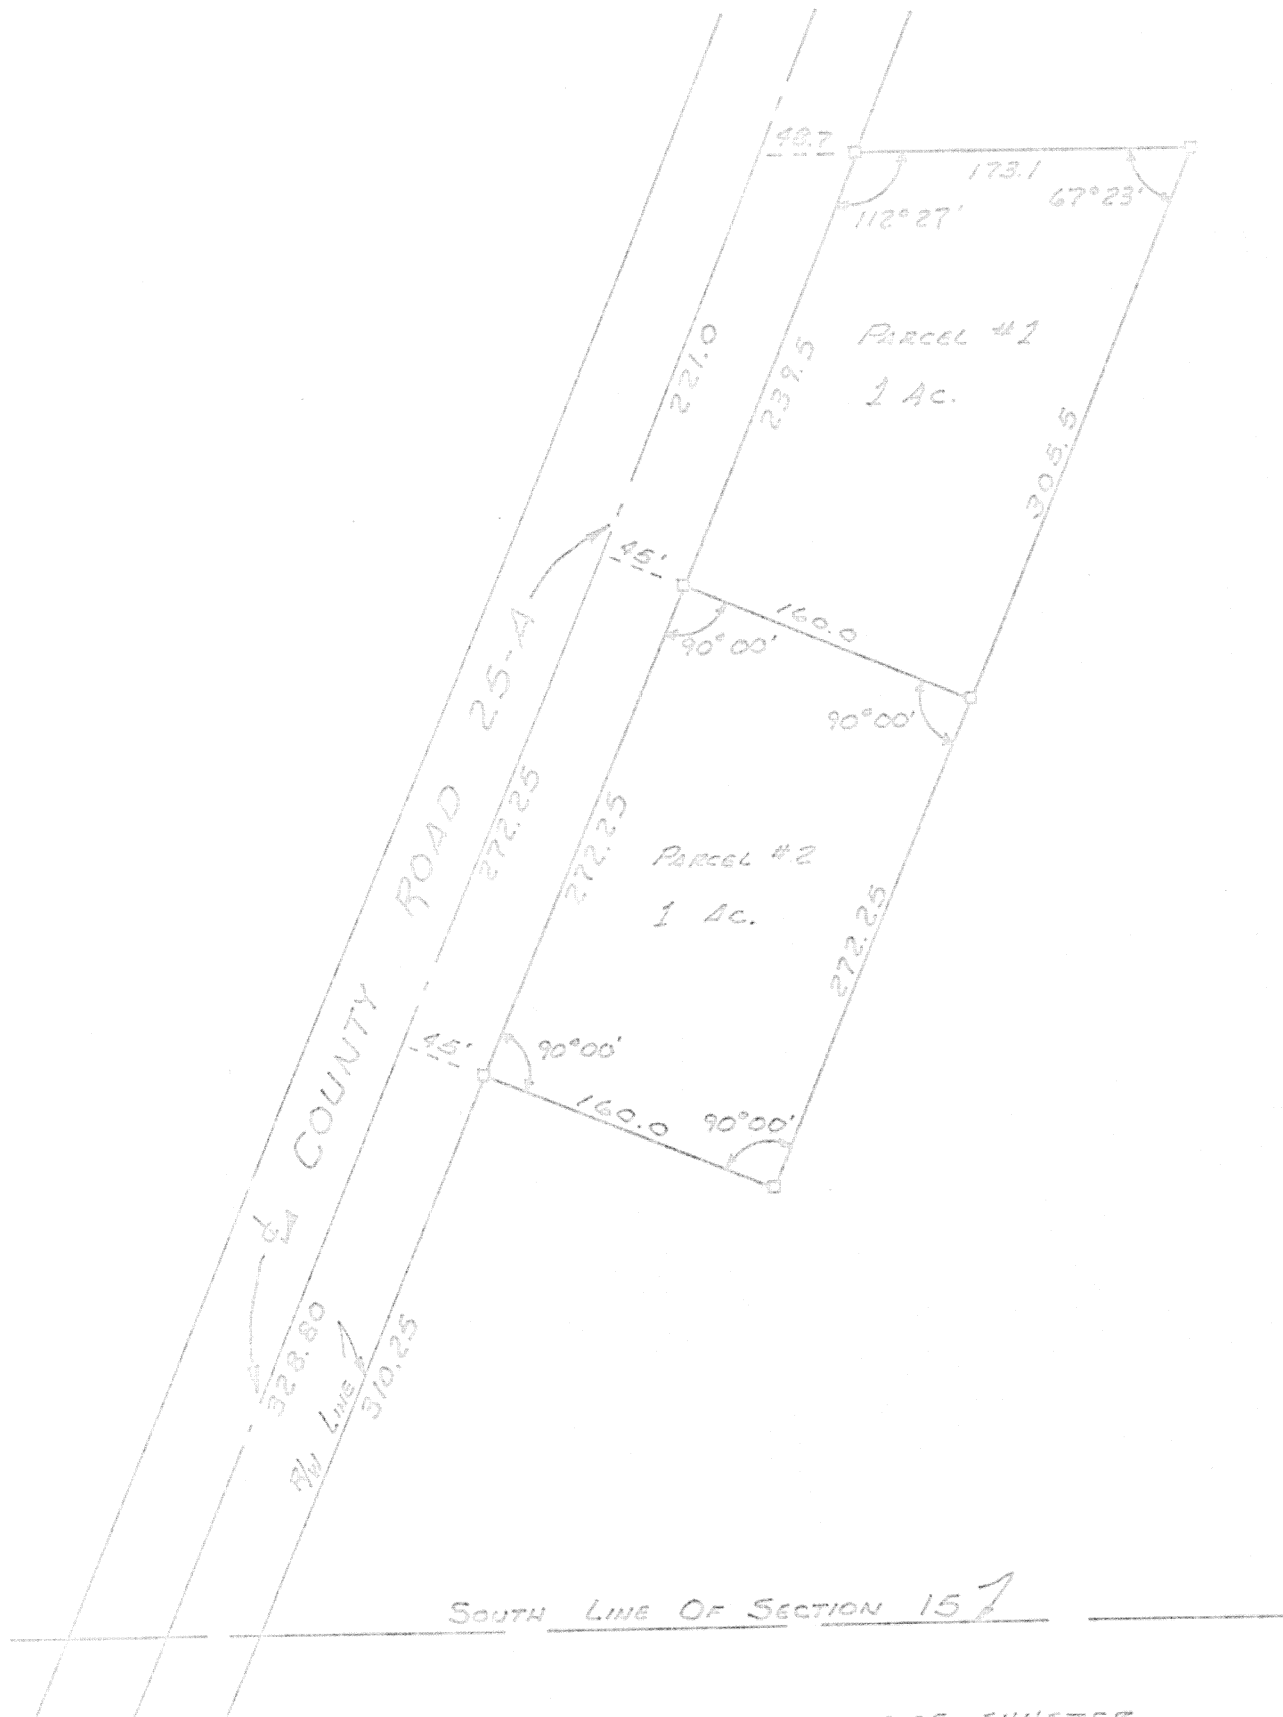

Scale:

1" = 100'



THIS MAP REDRAWN FROM A SURVEY BY GEORGE SHUSTER

Signature by a representative of the County Engineer's Dept.
denotes that this plat meets tax map plat requirements.
Signed: _____ Date: _____

Signature by a (representative of the) County Commissioner(s)
denotes approval of this plat.
Signed: _____ Date: _____

Signature by a representative of the County Health Dept.
denotes compliance with Health Regulations.
Signed: _____ Date: _____

Signature by a representative of the Auglaize County Regional
Planning Commission denotes approval of this plat.
Signed: _____ Date: _____

AUGLAIZE COUNTY
ENGINEERING DEPT.
321

Client FRED WINTZER
County AUGLAIZE Twp. Duchouquet Sec. 15 S.W. QTR.
Drawn by ADS Scale 1" = 100' Drwg. No. _____
Checked by _____ Date APRIL 10, 1975
Sheet 1 of 1

321

(T S R D)