
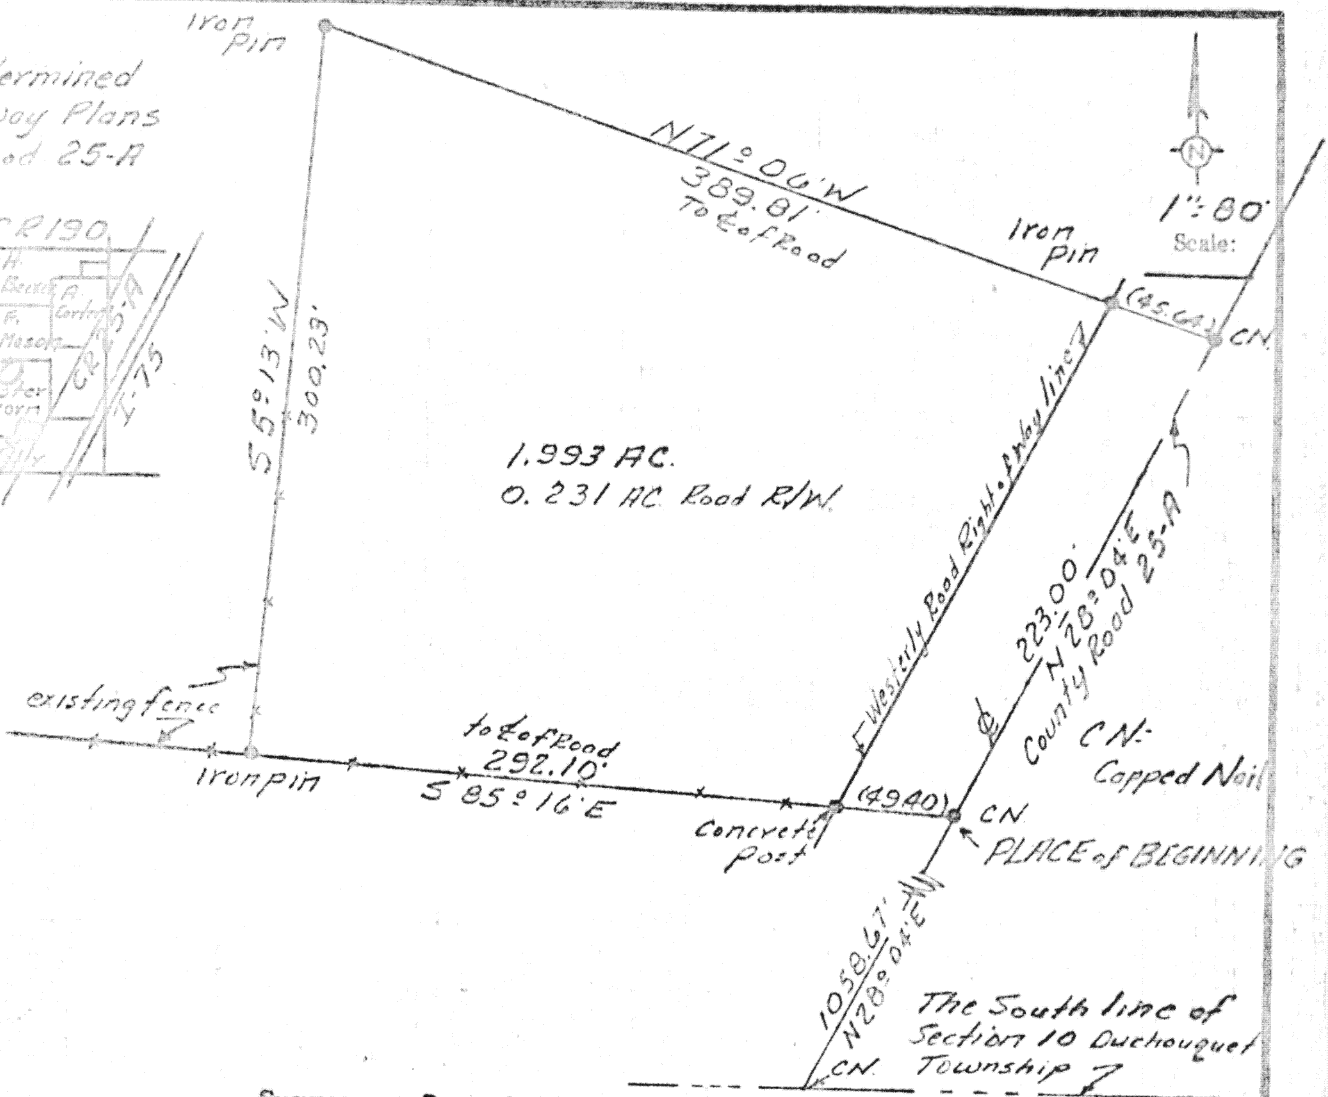


Bearings Determined
from Highway Plans
of County Road 25-A

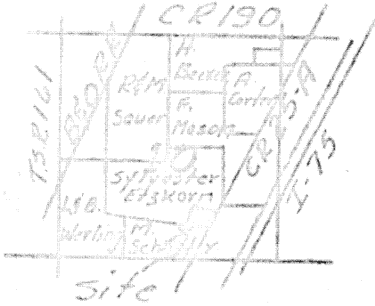

Surveyors Description

The following described tract of land is part of the Southwest Quarter of the Southeast Quarter of Section 10, Town 5, South, Range 6, East, Duchouquet, Township, Auglaize County, Ohio, and is more particularly described as follows.

Commencing at a capped nail at the intersection of the South line of Section 10, Duchouquet, Township, and the centerline of County Road 25 - A, Thence North 28° 04' East along the centerline of County Road 25 - A, 1058.67 feet to a capped nail this being the PLACE of BEGINNING.

Thence continuing North 28° 04' East along the center line of County Road 25 - A, 223.00 feet to a capped nail.

Thence North 71° 06' West (passing through an iron pin set at 45.64 feet on the Westerly right of way line of County Road 25 - A) 389.81 feet to an iron pin.

Thence South 5° 13' West, 300.23 feet to an iron pin.

Thence South 85° 16' East (passing through a concrete post setting at 292.10 feet on the Westerly right of way line of County Road 25 - A,) 292.10 feet to the capped nail in the center of County Road 25 - A, which was the PLACE of BEGINNING.

The above described tract of land contains 1.993 acres more or less subject to 0.231 acres dedicated to the public for highway purposes and to all legal easements of record.

Signature by a representative of the County Engineer's Dept.
denotes that this plat meets tax map plat requirements.
Signed: _____ Date _____

Signature by a (representative of the) County Commissioner(s)
denotes approval of this plat.
Signed: _____ Date _____

Signature by a representative of the County Health Dept.
denotes compliance with Health Regulations.
Signed: _____ Date _____

Signature by a representative of the Auglaize County Regional
Planning Commission denotes approval of this plat.
Signed: _____ Date _____

Sharon E. Kuch
Reg. Surveyor H# 4996

Client Sylvester Etzkorn to Dick Etzkorn
County Auglaize Twp. Duchouquet Sec. 10
Drawn by Jim Emrick Scale 1" = 80' Drwg. No. _____
Checked by TEK Date 5-2-75
Sheet 1 of 1

337

337

(T 5 S; R 6 E)