


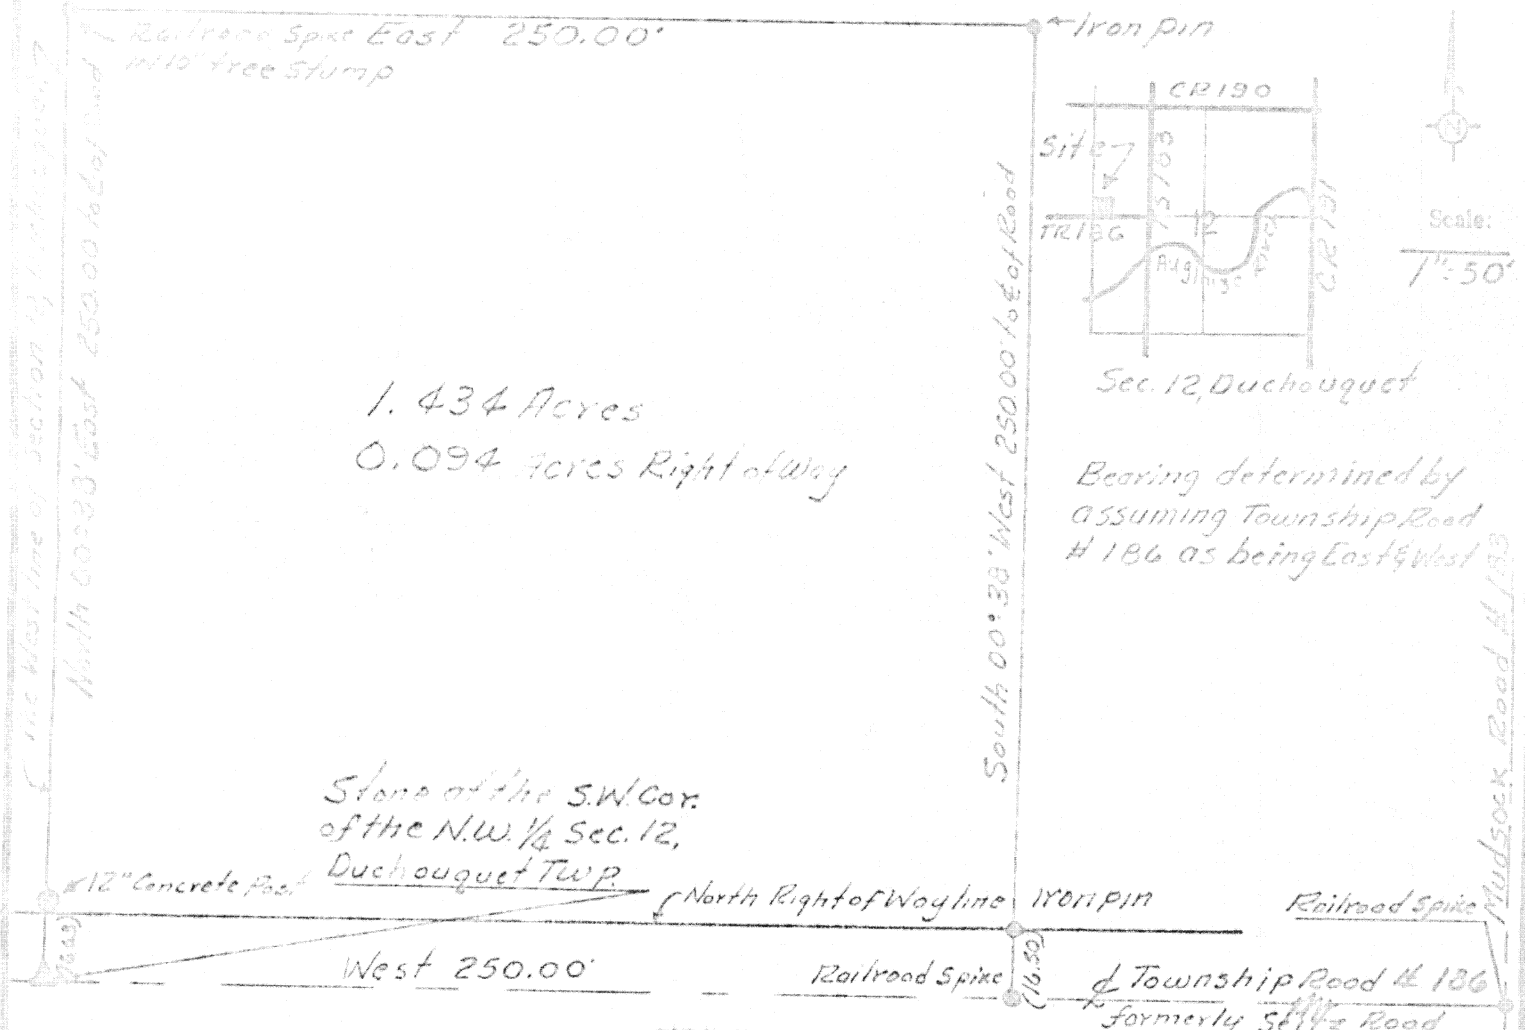

SURVEYORS DESCRIPTION

The following described tract of land is part of the Southwest Quarter of the Northwest Quarter of Section 12, Town 5, South, Range 6 East, Duchouquet Township, Auglaize County, Ohio, and is more fully described as follows.

The PLACE OF BEGINNING being the section corner stone at the Southwest corner of the Northwest Quarter of Section 12, Duchouquet Township. (Stone being in the center of Township Road #186) (formerly Seitz Road)

Thence North 00°38' East along the West line of Section 12, Duchouquet Township, (passing through a concrete post set at 16.63 feet) 250.00 feet to a railroad spike set in a 10" tree stump.

Thence East 250.00 feet to an iron pin.

Thence South 00°38' West (passing through an iron pin set at 233.50 feet on the North right of way line of Township Road #186) (formerly Seitz Road) 250.00 feet to a railroad spike in the center of Township Road #186 (formerly Seitz Road)

Thence West along the center of Township Road #186 (formerly Seitz Road) 250.00 feet to the section corner stone at the Southwest corner of the Northwest Quarter of Section 12, Duchouquet Township which was the PLACE OF BEGINNING.

The above described tract of land contains 1.434 acres more or less subject to 0.094 acres dedicated to the public for highway purposes and to all legal easements of record.

Signature by a representative of the County Engineer's Dept. denotes that this plat meets tax map plat requirements.
Signed: _____ Date _____

Signature by a (representative of the) County Commissioner(s) denotes approval of this plat.
Signed: _____ Date _____

Signature by a representative of the County Health Dept. denotes compliance with Health Regulations.
Signed: _____ Date _____

Signature by a representative of the Auglaize County Regional Planning Commission denotes approval of this plat.
Signed: _____ Date _____

Thomas E. Kuch
Reg. Surveyor No 4996

Client Hazel Gross to Ronald Gross
County Auglaize Twp. Duchouquet Sec. 12
Drawn by Stan Emrick Scale 1" = 50' Drwg. No. _____
Checked by TEK Date 6-3-75
Sheet 1 of 1

345

345

(T 5 S R 6 E)