


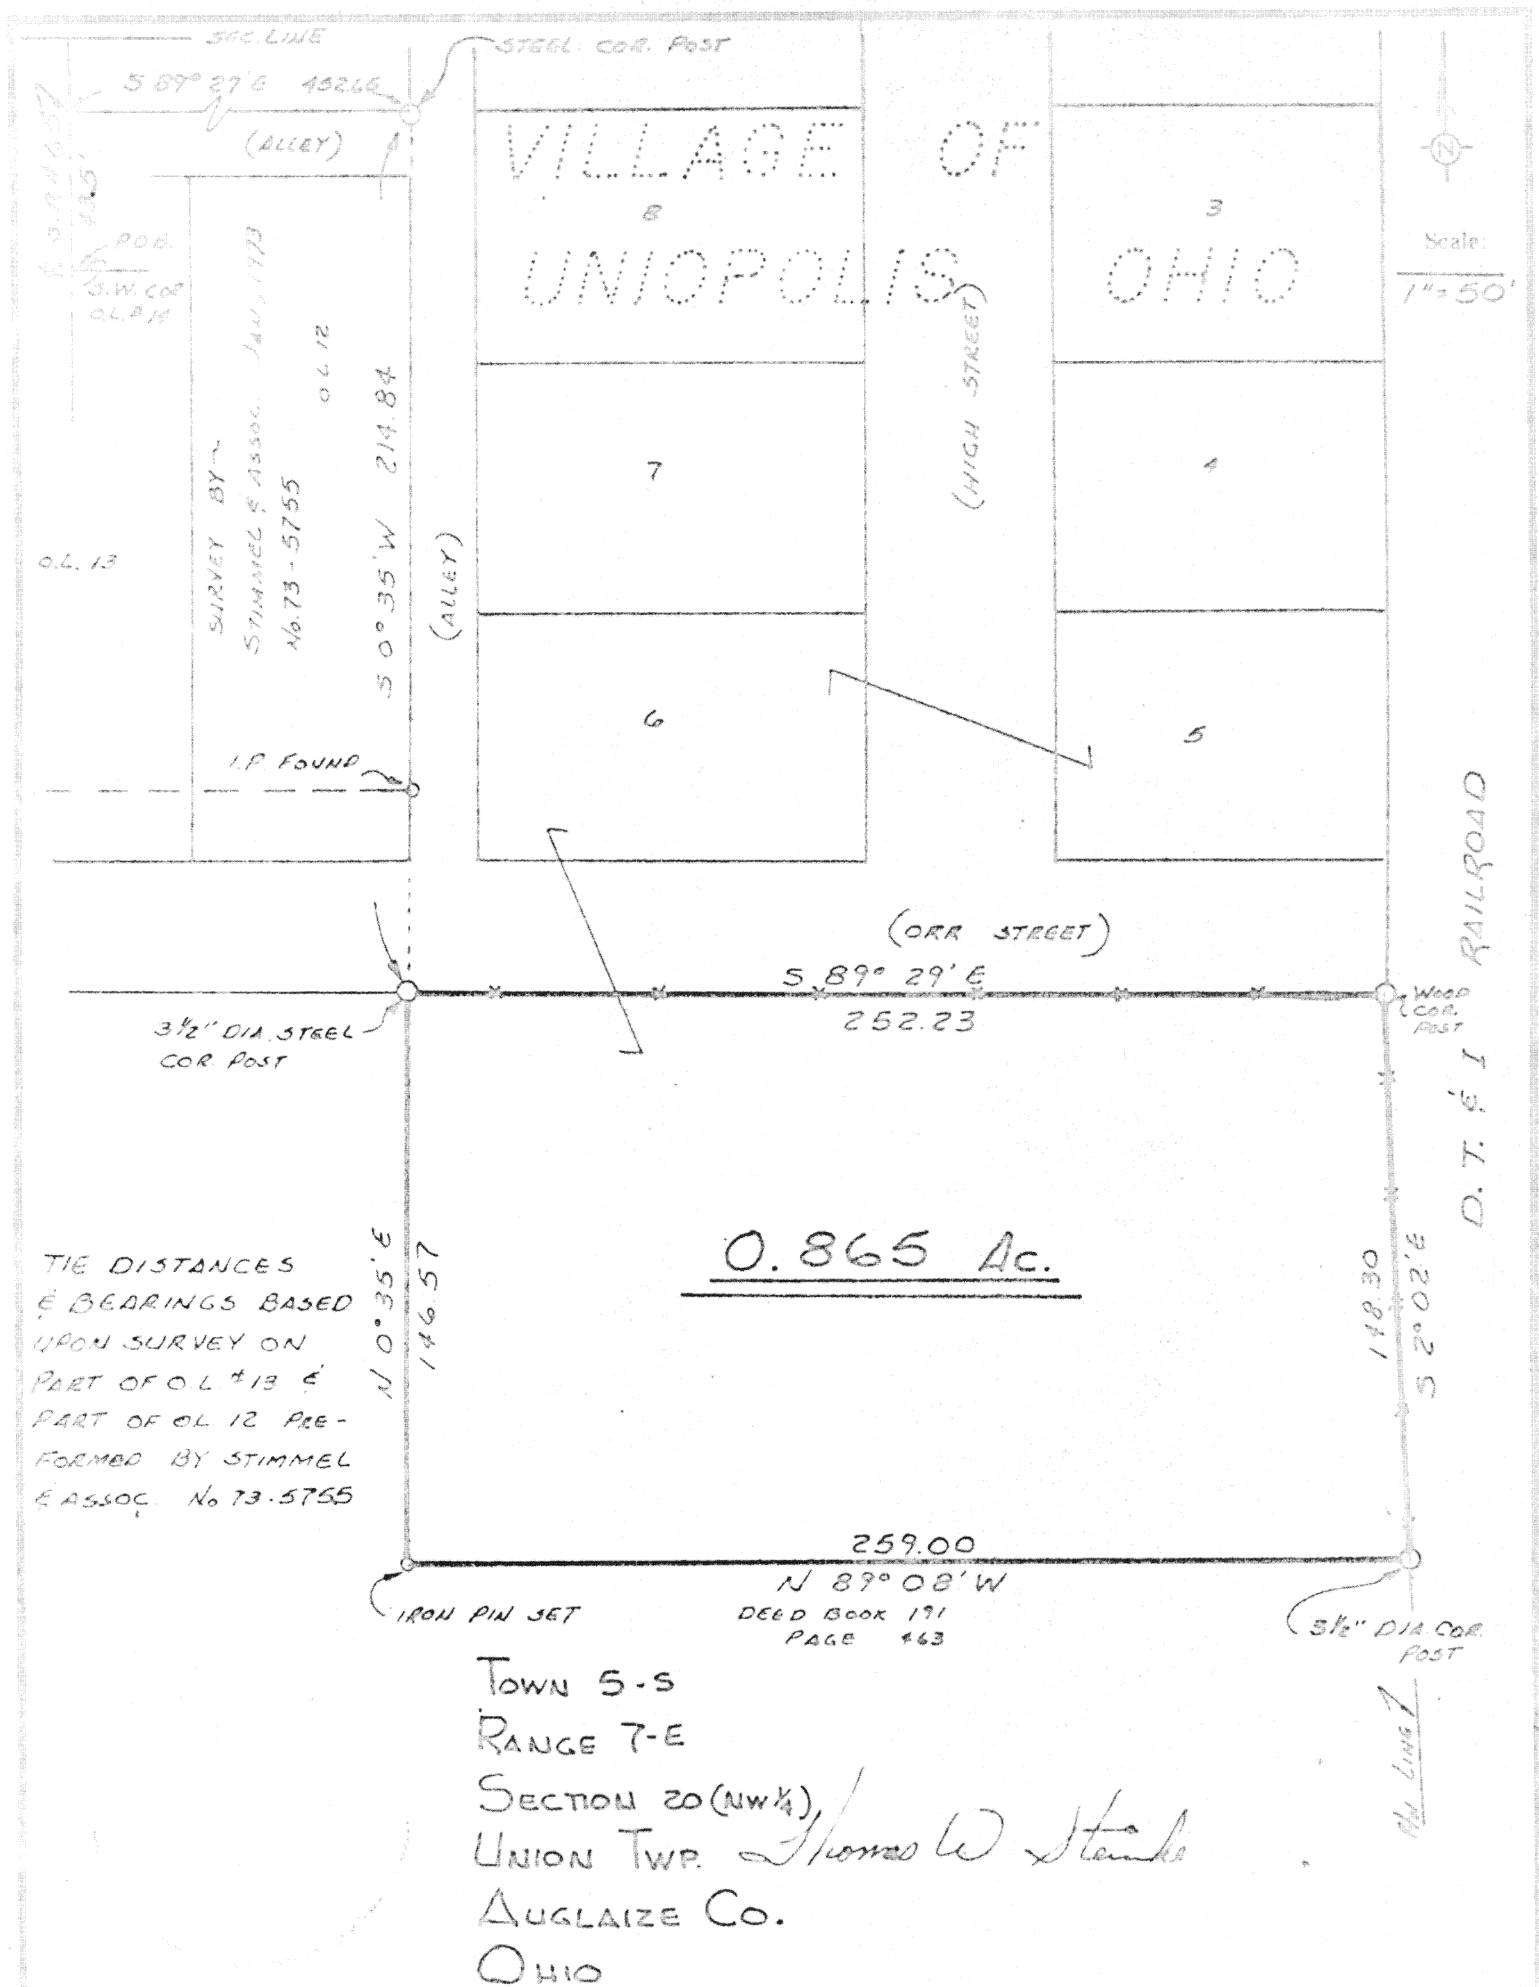

Signature by a representative of the County Engineer's Dept.
denotes that this plat meets tax map plat requirements.
Signed: _____ Date: _____

Signature by a (representative of the) County Commissioner(s)
denotes approval of this plat.
Signed: _____ Date: _____

Signature by a representative of the County Health Dept.
denotes compliance with Health Regulations.
Signed: _____ Date: _____

Signature by a representative of the Auglaize County Regional
Planning Commission denotes approval of this plat.
Signed: _____ Date: _____

THOMAS W. STEINKE
LAND SURVEYING
WILSON & BOTKING

Client D. GILMORE Box 102 Uniopolis, Ohio
County AUGLAIZE Twp. UNION Sec 20 (NW 1/4)
Drawn by JWS Scale 1" = 50' Drwg. No. 75-111
Checked by JWS Date MAY 31 1975
Sheet _____ of _____

346

346