


Sec. 8, Noble Twp., T5S, R4E

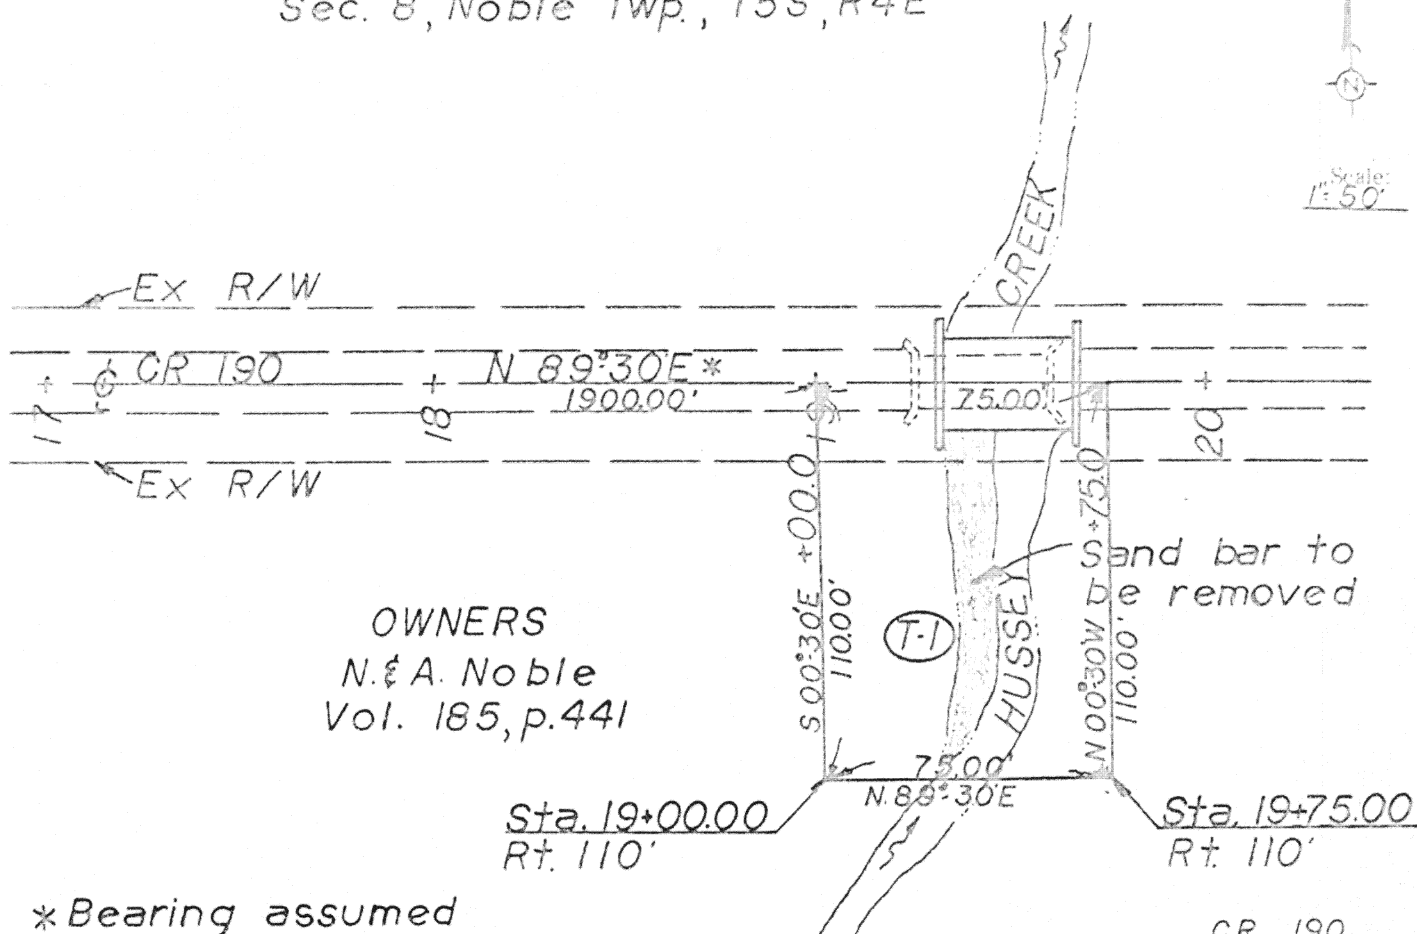

Signature by a representative of the County Engineer's Dept.
denotes that this plat meets tax map plat requirements.
Signed: _____ Date _____

Signature by a (representative of the) County Commissioner(s)
denotes approval of this plat.
Signed: _____ Date _____

Signature by a representative of the County Health Dept.
denotes compliance with Health Regulations.
Signed: _____ Date _____

Signature by a representative of the Auglaize County Regional
Planning Commission denotes approval of this plat.
Signed: _____ Date _____

Auglaize County
Engineering Office
Wapakoneta, Ohio

Client N. & A. Noble
County Auglaize Twp. Noble Sec. 8
Drawn by D. A. G. Scale 1" = 50' Drwg. No. _____
Checked by _____ Date 1975-03-26
Sheet 1 of 1 (T 5 S: R 4 E)

348

348