


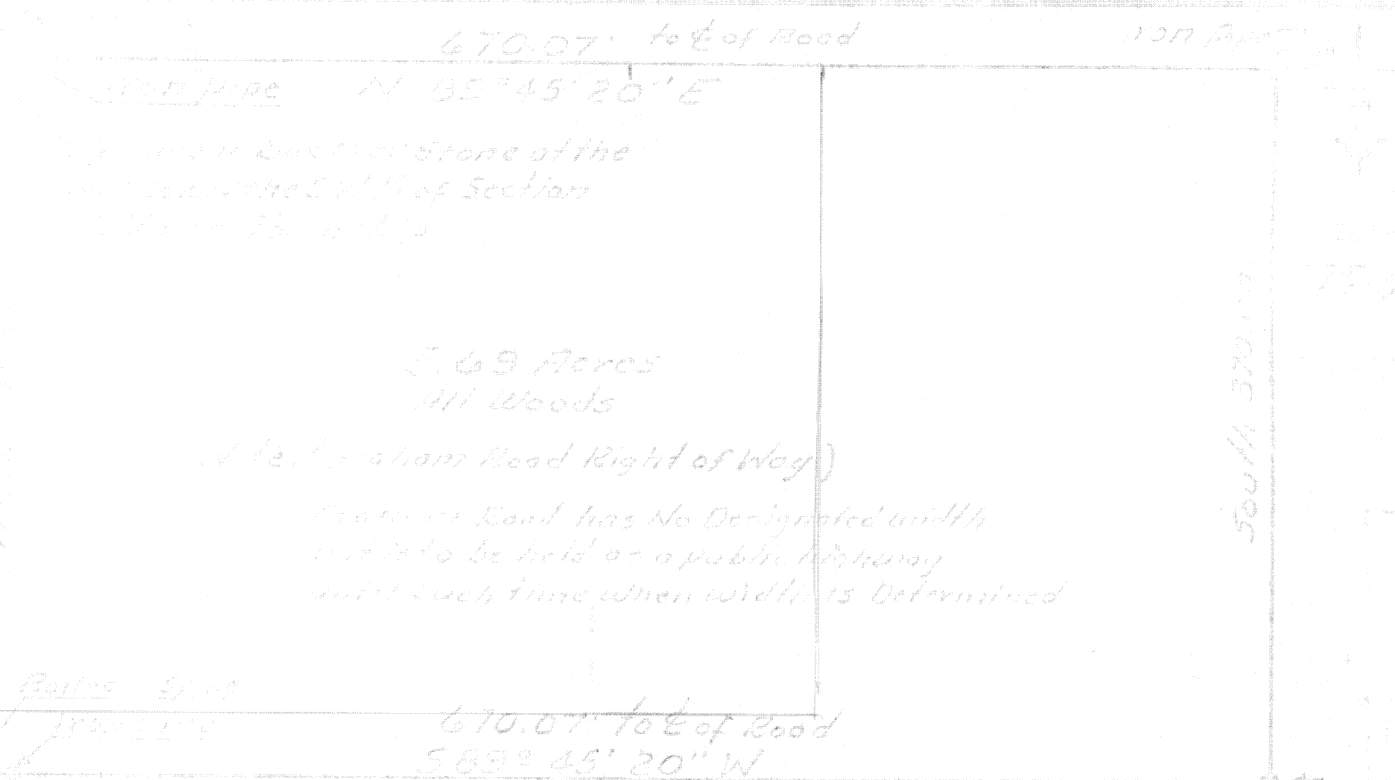

Bearings Determined by assuming The Graham Road is being North and South.

Curved Description

The above described tract of land is part of the Northwest Quarter of the Section 13, Township 24N, Range 17E, Union Township, Auglaize County, Ohio, and is particularly described as follows.

Beginning at the Northwest corner of the Section 13, Union Township (stone being in the center of the road formerly known as Graham Road.)



Thence South 89° 45' 20" West (passing through an iron pipe set at 21.69 feet) 670.07 feet to an iron pipe.

Thence South 89° 45' 20" West (passing through an iron pipe set at 643.07 feet) 670.07 feet to a railroad spike in the center of Township Road # 241, formerly Graham Road.

Thence North along the center of Township Road # 241, formerly Graham Road, 370.00 feet to the monument box over the stone at the Northwest corner of the Southwest Quarter of Section 13, Union Township, which was the PLACE OF BEGINNING.

The above described tract of land contains 5.69 acres more or less subject to all local assessments or taxes.

Notes: (Right of way of Graham Road) Graham Road has no designated width, but is held as a public highway until such time width is determined.

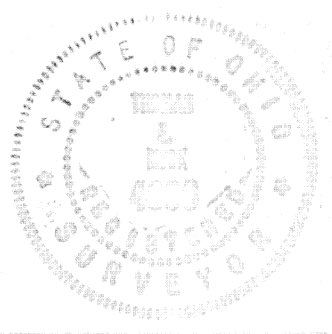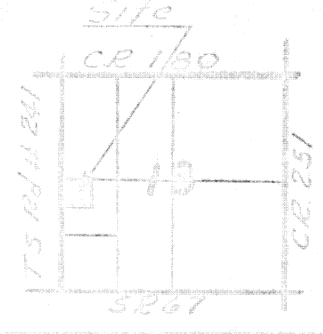

Signature by a representative of the County Engineer's Dept. denotes that this plat meets tax map plat requirements.
Date _____

Signature by a (representative of the) County Commissioner(s) denotes approval of this plat.
Signed: _____ Date _____

Signature by a representative of the County Health Dept. denotes compliance with Health Regulations.
Date _____

Signature by a representative of the Auglaize County Regional Planning Commission denotes approval of this plat.
Signed: _____ Date _____

392

Client White to Ridenour
County Auglaize Twp. Union Sec. 13
Drawn by Jim Gierck Scale 1"=100' Draw. No. _____
Checked by SSB Date 3-2-75
Sheet 1 of 1 392 (T.S.B.Z.)