


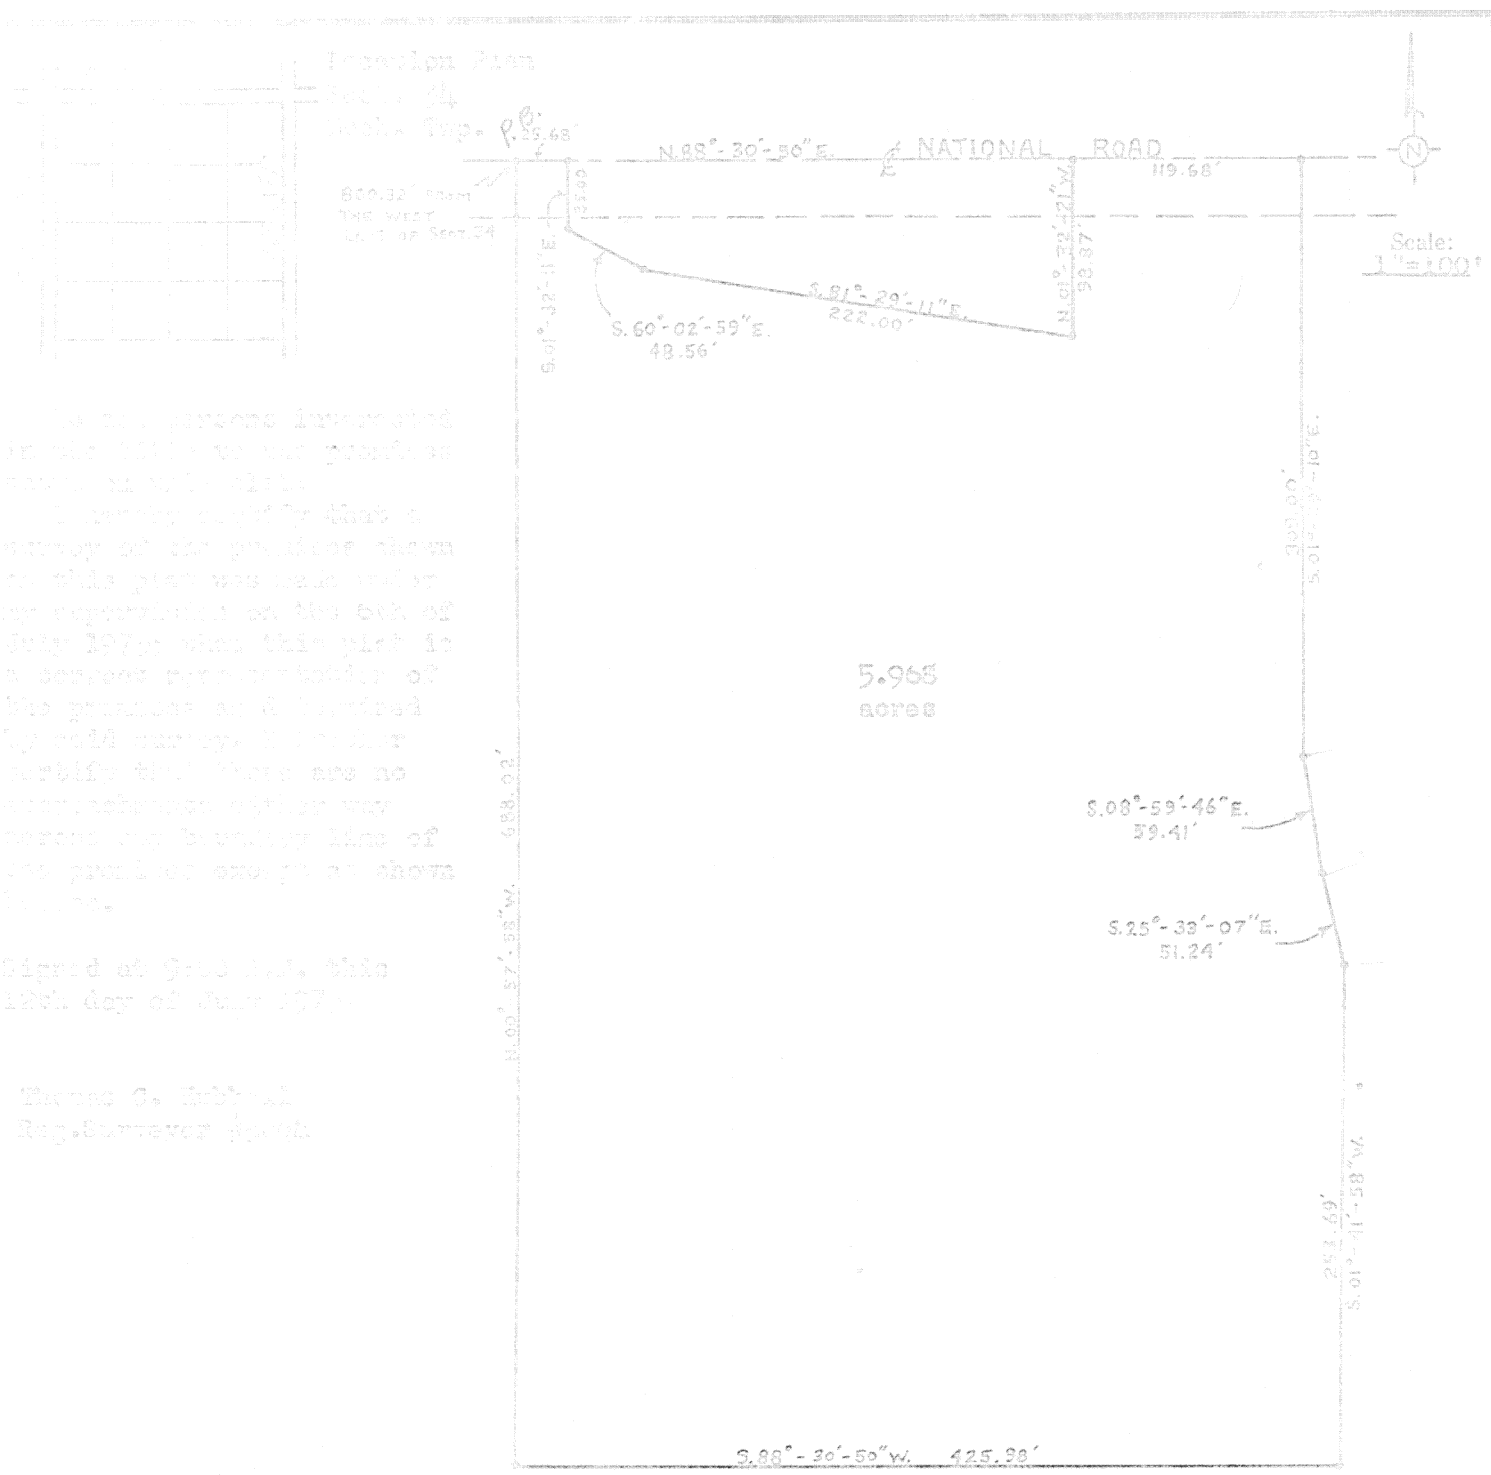

The persons interested in this tract have been notified and have been given an opportunity to be heard. It is hereby certified that a survey of the premises shown on this plat was made under my supervision on the 6th of July 1973, that this plat is a correct representation of the premises as surveyed by said survey, and I further certify that there are no encroachments either way across the boundary line of the premises except as shown thereon.

Signed at 9:03 A.M. this 12th day of July 1973.

Thomas G. Hibbard
Reg. Surveyor South

PLAN OF A TRACT OF LAND IN THE N.W. 1/4 OF SECTION 34, T4S-R6E, Duchouquet, Twp., Aug. Co., Ohio.

Being a tract of land in the Northwest 1/4 of Section 34, T4S-R6E, Duchouquet Township, Auglaize County, Ohio and being further described as follows: Starting at the intersection of the centerline of National Road with the west line of section 34; thence N. 88°-30'-50"E. 119.68 feet to the place of beginning; thence from this place of beginning N. 01°-32'-21"W. 58.87 feet; thence S. 01°-32'-11"E. 35.00 feet; thence S. 60°-02'-59"E. 48.56 feet; thence S. 81°-29'-11"E. 222.00 feet; thence N. 01°-32'-21"W. 58.87 feet; thence S. 01°-39'-10"E. 303.00 feet; thence S. 08°-59'-46"E. 59.41 feet; thence S. 25°-33'-07"E. 51.24 feet; thence S. 01°-41'-58"W. 253.49 feet; thence S. 88°-30'-50"W. 425.98 feet to the place of beginning. (Containing in all 5.965 acres)

The said survey was made under the line of Section 34 as being due North. (There were no encroachments or other matters noted on this tract when surveyed on July 12, 1973.)

Approved by a representative of the Auglaize County Engineer's Dept. who has examined the plat and finds it correct and true.

Signature by a (representative of the) County Commission (it) denotes approval of this plat.
Signed: _____ Date: _____

Approved by a representative of the Auglaize County Board of Planning Commission who has examined the plat and finds it correct and true.

Signature by a representative of the Auglaize County Board of Planning Commission denotes approval of this plat.
Signed: _____ Date: _____