
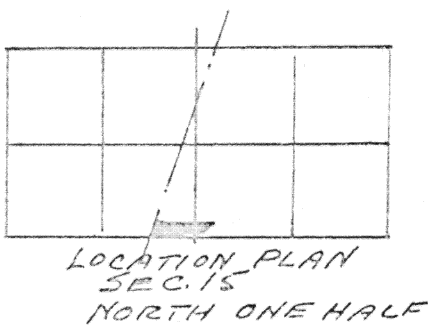
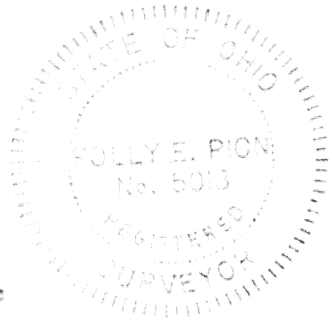


ALL BEARINGS BASED
ON MAGNETIC (1°00' DEFL)

Scale:
1" = 200'

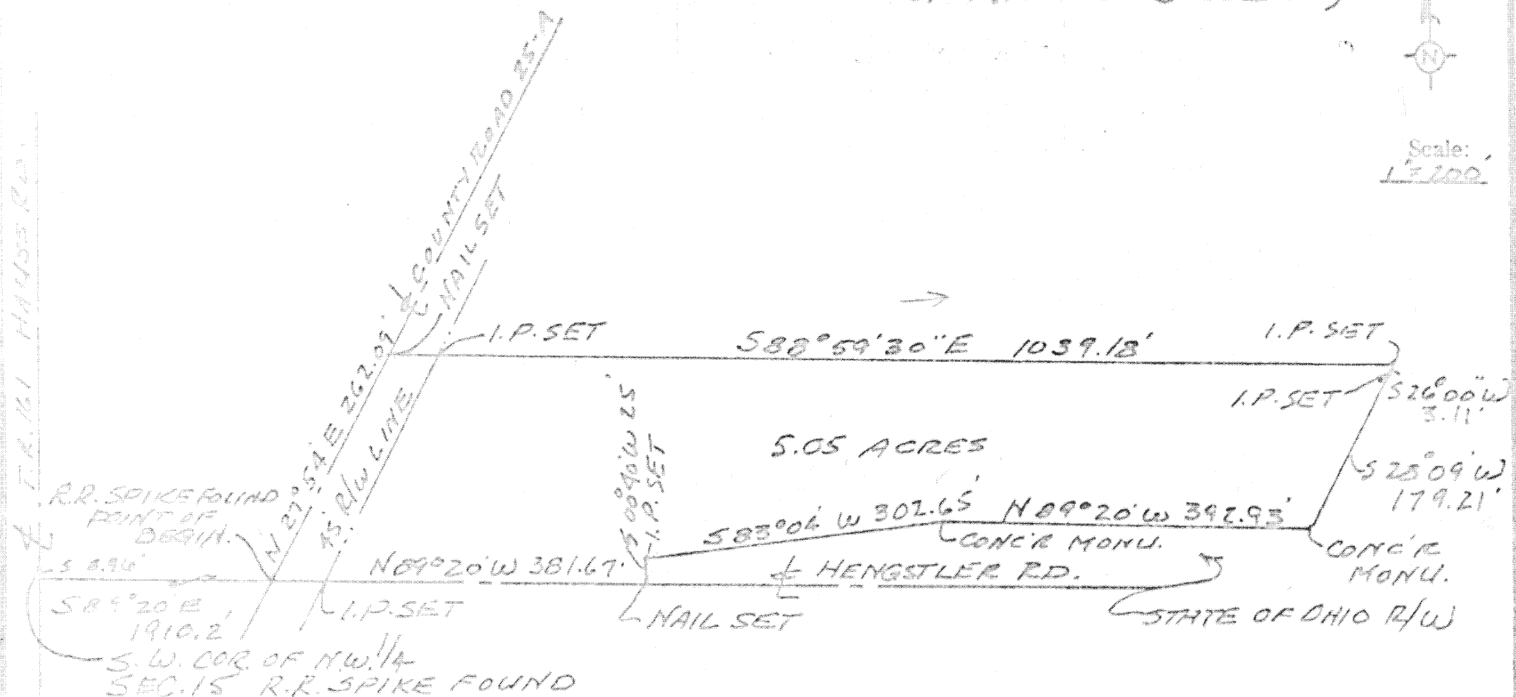

Description:

Being a parcel of land situated in the south part of the north half of Section 15, T 5 S, R 6 E, Duchouquet Township, Auglaize County, Ohio, and more fully described as follows:

Beginning at a point (said point lies on the centerline of County Road No. 25-A being south a distance of 8.96' and thence S 89° 20' E a distance of 1910.2' from the intersection of the east-west half section line with the west line of Section 15); thence N 27° 54' E along the centerline of County Road No. 25-A for a distance of 262.09' to a point; thence S 88° 59' 30" E for a distance of 1039.18' to a point on the westerly right of way line for Interstate Highway I-75; thence S 26° 00' W for a distance of 3.11' to a point; thence S 28° 09' W along the westerly line of I-75 for a distance of 179.21' to a point; thence N 89° 20' W parallel to the centerline of Hengstler Road for a distance of 392.93' to a point; thence S 83° 04' W for a distance of 302.65' to a point; thence S 00° 40' W for a distance of 25' to a point on the centerline of Hengstler Road; thence N 89° 20' W following the centerline of Hengstler Road for a distance of 381.67' to the point of beginning. Said parcel of land contains 5.05 acres, more or less, and is subject to all legal highways consisting of .429 acre, more or less.

Polly E. Pion
R. E. Pion, Surveyor No. 5013

Signature by a representative of the County Engineer's Dept. denotes that this plat meets tax map plat requirements. Signed: _____ Date: _____	Signature by a (representative of the) County Commissioner(s) denotes approval of this plat. Signed: _____ Date: _____
Signature by a representative of the County Health Dept. denotes compliance with Health Regulations. Signed: _____ Date: _____	Signature by a representative of the Auglaize County Regional Planning Commission denotes approval of this plat. Signed: _____ Date: _____
Client <u>William Stinebaugh</u> County <u>AUGLAIZE</u> Twp. <u>DUCHOUQUET</u> Drawn by <u>JEL</u> Scale <u>1"=200'</u> Drwg. No. <u>75-514</u> Checked by <u>REP</u> Date <u>MAY 12, 1975</u> Sheet <u>1</u> of <u>1</u> (T 5 S; R 6 E)	

1" = 5,473' No.
110 000 Ac.