
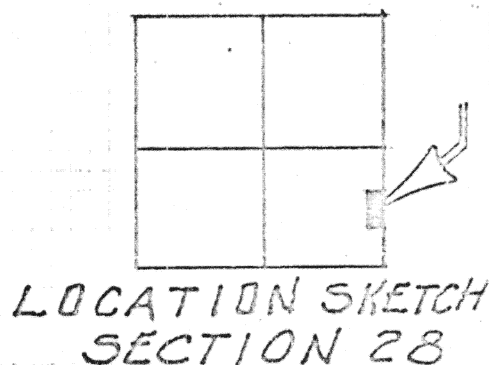
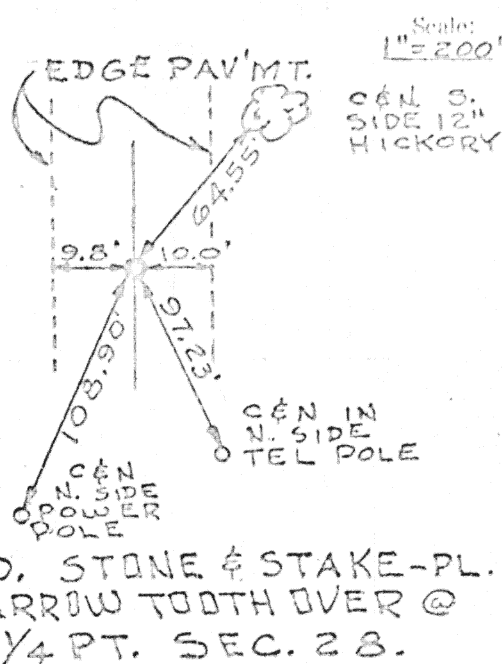
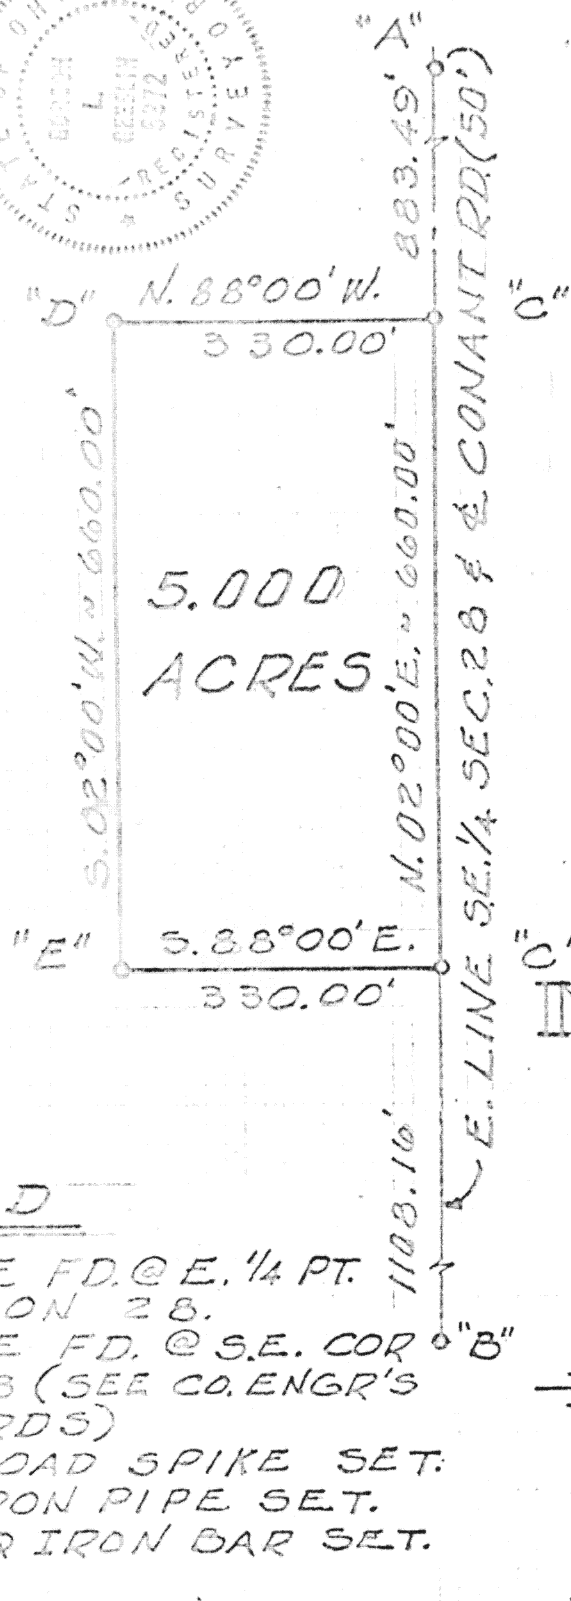


SURVEYED BY *Barlow & Mason Co.*
GORDON L. GEESLIN
REGISTERED SURVEYOR
5372

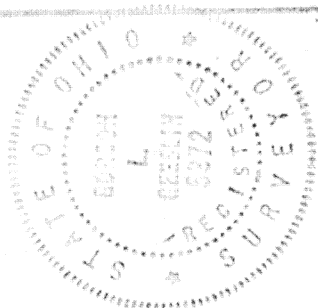

LEGEND

- "A" = STONE FD. @ E. 1/4 PT. SECTION 28.
- "B" = STONE FD. @ S.E. COR. "B" SEC. 28 (SEE CO. ENGR'S RECORDS)
- "C" = RAILROAD SPIKE SET.
- "D" = 3/4" IRON PIPE SET.
- "E" = 3/4" SQ IRON BAR SET.

SURVEY FOR LOWELL GARY
IN THE S.E. 1/4 OF SEC. 28, TOWN
4 SOUTH, RANGE 5 EAST (LOGAN TWP.)
AUGLAIZE COUNTY, OHIO.
SEPT. 1975 SCALE 1"=200'

Signature by a representative of the County Engineer's Dept.
denotes that this plat meets tax-map plat requirements.
Signed: *[Signature]* Date *9-29-75*

Signature by a representative of the County Commissioner(s)
denotes approval of this plat.
Signed: *[Signature]* Date *9-29-75*

Signature by a representative of the County Health Dept.
denotes compliance with Health Regulations.
Signed: *[Signature]* Date *9-25-75*

Signature by a representative of the Auglaize County Regional
Planning Commission denotes approval of this plat.
Signed: *[Signature]* Date *9-29-75*

GORDON L. GEESLIN
REG. SURVEYOR
ST. MARYS, OHIO.

Client LOWELL GARY
County AUGLAIZE Twp. LOGAN Sec. 28
Drawn by GG Scale 1"=200' Draw. No.
Checked by GG Date 24 SEPT 1975
Sheet 1 of 2

34