


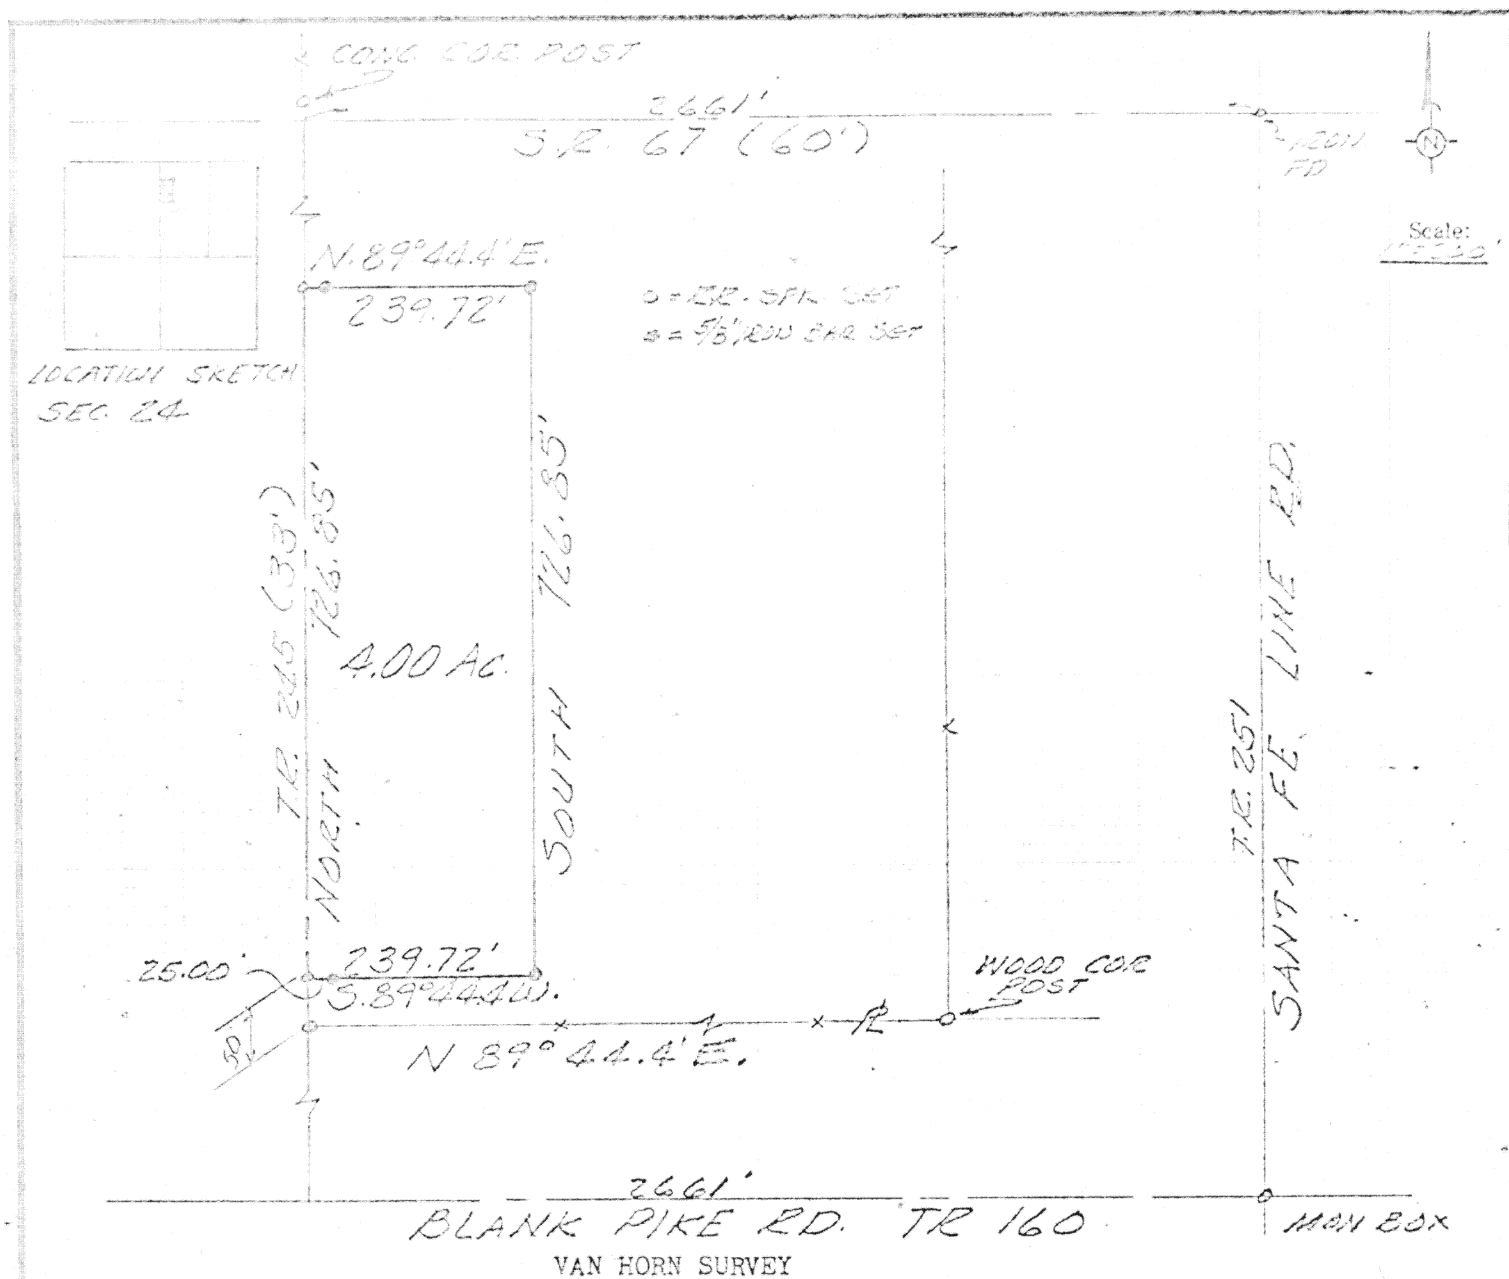

The following described real estate situated in Union Township, Auglaize County, Ohio and being part of the Northwest $\frac{1}{4}$ of the Northeast $\frac{1}{4}$ of Section 24, Town 5 S., Range 8 E. and being more particularly described as follows;

Beginning at an iron bar in the centerline of T. R. 245 that is North 50.0 feet from an iron bar at the southwest corner of the northwest $\frac{1}{4}$ of the northeast $\frac{1}{4}$ of Sec. 24; thence with said centerline North 726.85 feet to an iron bar; thence N. $89^{\circ} 44.4'$ E. 239.72 feet to an iron bar, passing an iron bar at 25.00 feet; thence South 726.85 feet to an iron bar; thence S. $89^{\circ} 44.4'$ W. 239.72 feet to the place of beginning, passing an iron bar at 214.72 feet.

Containing 4.00 acres more or less.

The above described 4.00 acres being on the west side of Anna Belle Van Horn's 24.00 acre tract as described in D. B. Vol. 230 Page 806 of the Auglaize County Recorder's office.

Signature by a representative of the County Engineer's Dept. denotes that this plat meets tax map plat requirements.
Signed: _____ Date _____

Signature by a (representative of the) County Commissioner(s) denotes approval of this plat.
Signed: _____ Date _____

Signature by a representative of the County Health Dept. denotes compliance with Health Regulations.
Signed: _____ Date _____

Signature by a representative of the Auglaize County Regional Planning Commission denotes approval of this plat.
Signed: _____ Date _____

LESLIE H. GOSLIN
REG. SURVEYOR 5248
RUSHSVLVANIA, OHIO

Client ANNA BELLE VAN HORN
County AUGLAIZE Twp. UNION Sec. 24
Drawn by L.H.G. Scale 1" = 200' Drwg. No. _____
Checked by _____ Date _____
Sheet 1 of 1 (T. 5 S. R. 8 E.)

Go Post

SL 67
2661

IRON

MISS
SOMETHING

DRIVE PEP LINE 40

Go Post

SL 67
2653

PRESENT
BOX

40

THE SKETCH

THE SKETCH SHOWS MY METHOD
OF DETERMINING THE CENTERLINE OF T.P. 245.
I USED THE METHOD OF USING THE TOP LINE FORCES
AT THE NORTH AND SOUTH ENDS OF T.P. 245 AND
THE PRESENT LOCATION. I DETERMINED LATER THAT
THE PRESENT LOCATION WAS NOT THE CENTERLINE
OF THE PRESENT LOCATION, BUT
THE PRESENT LOCATION WAS NOT THE CENTERLINE
OF THE PRESENT LOCATION, BUT
THE PRESENT LOCATION WAS NOT THE CENTERLINE
OF THE PRESENT LOCATION, BUT

40

40