


SECTION 24 N.E. 1/4
TOWN 5-S
RANGE 7-E
UNION TOWNSHIP
AUGLAIZE Co. OHIO

○ = IRON PIN SET
X = IRON BAR FD.
● = R.R. SPIKE SET
⊕ = 2" STEEL POST
□ = MONUMENT BOX

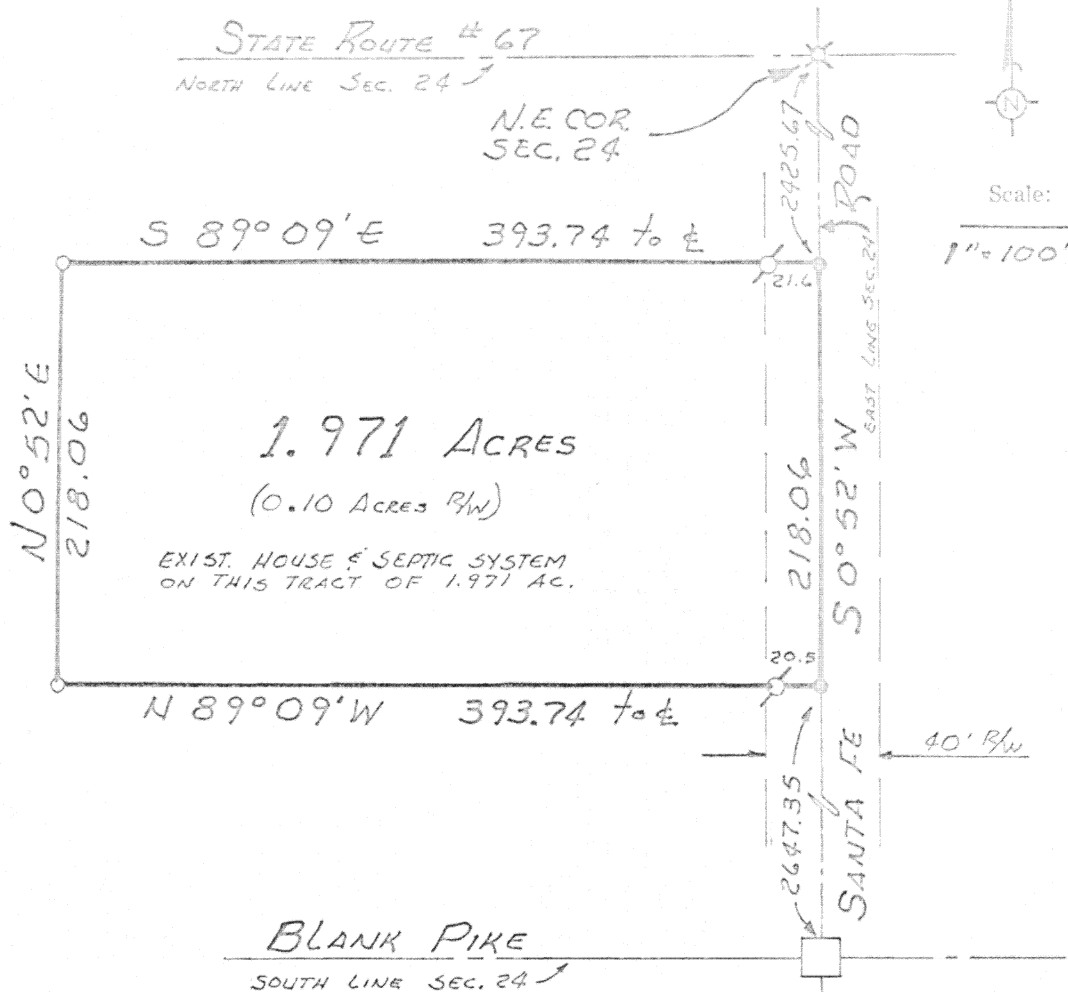

BEING PART OF THE N.E. 1/4 OF SECTION 24, TOWN 5-S, RANGE 7-E, UNION TOWNSHIP, AUGLAIZE COUNTY, OHIO & BEING FURTHER DESCRIBED AS FOLLOWS: COMMENCING AT AN IRON BAR AT THE N.E. COR. OF SEC. 24. THENCE S 0° 52' W WITH THE EAST LINE OF SECTION 24 & THE CENTER OF SANTA FE ROAD, 2425.67 FEET TO A RAILROAD SPIKE & PLACE OF BEGINNING. THENCE CONTINUING S 0° 52' W, 218.06' FEET TO A RAILROAD SPIKE. THENCE N 89° 09' W, 393.74 FEET TO AN IRON PIN. THENCE N 0° 52' E, 218.06 FEET TO AN IRON PIN. THENCE S 89° 09' E, 393.74 FEET TO A RAILROAD SPIKE & PLACE OF BEGINNING. CONTAINING IN ALL 1.971 ACRES (0.10 AC. IN ROAD R/W) SUBJECT TO ALL LEGAL EASEMENTS.



Thomas W. Steinke

Signature by a representative of the County Engineer's Dept. denotes that this plat meets tax map plat requirements.
Signed: _____ Date _____

Signature by a (representative of the) County Commissioner(s) denotes approval of this plat.
Signed: _____ Date _____

Signature by a representative of the County Health Dept. denotes compliance with Health Regulations.
Signed: _____ Date _____

Signature by a representative of the Auglaize County Regional Planning Commission denotes approval of this plat.
Signed: _____ Date _____

THOMAS W. STEINKE
LAND SURVEYING
49
P.O. BOX 1, Wapakoneta, OHIO

Client RALPH HUYSMAN
County AUGLAIZE Twp. UNION Sec. 24 N.E. 1/4
Drawn by JLS Scale 1" = 100' Drwg. No. 75-165
Checked by JOS Date OCTOBER 25 1975
Sheet 1 of 1

49

(T 5 S; R 7 E)