



WAYNESFIELD - OHIO

SURVEY OF LOT NO. SIX
H. S. BENNETS ADDITION

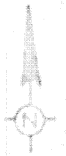

Scale:

1" = 60'

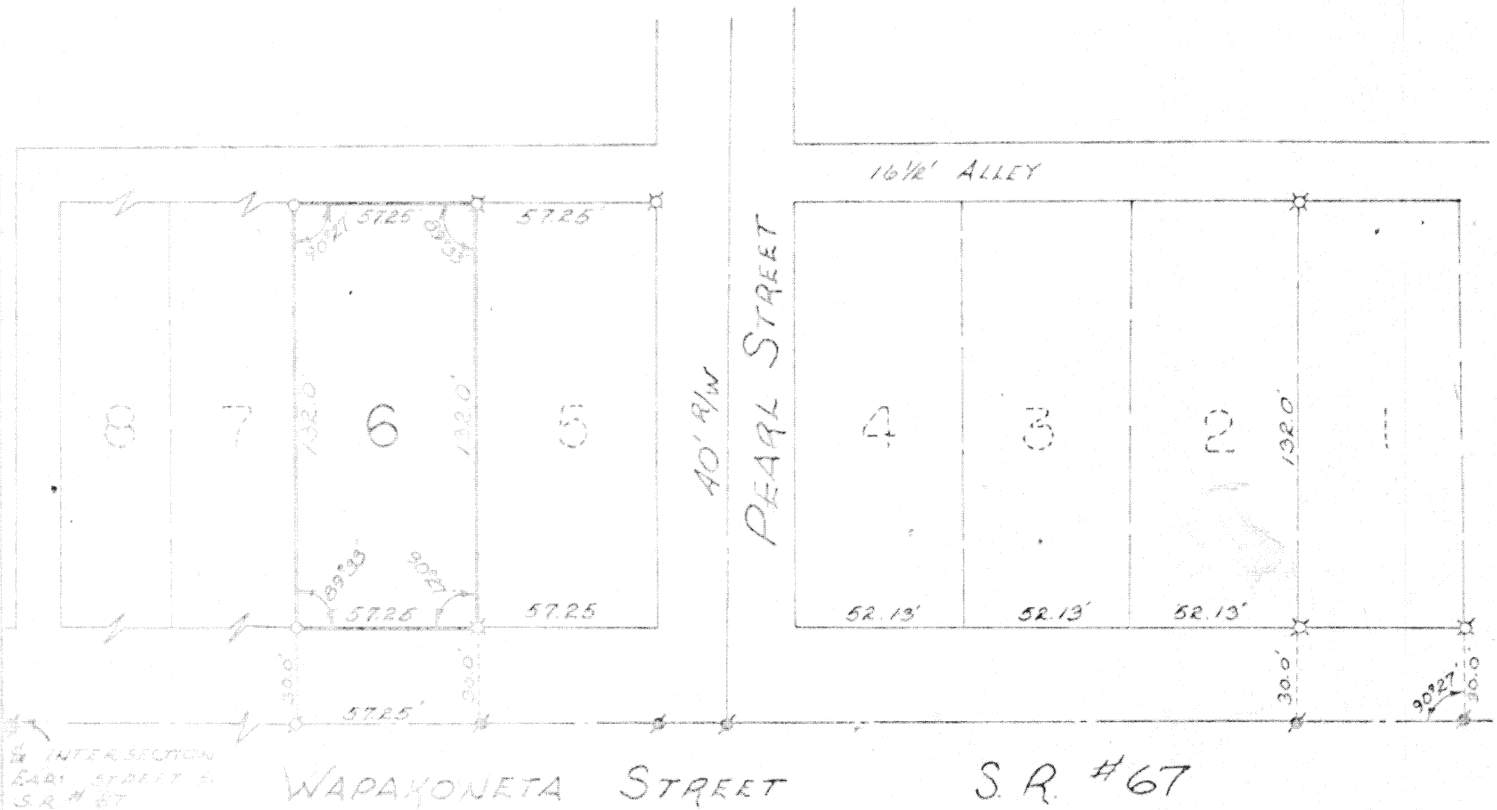

BETWEEN LOT #8 & LOT #1 A SHORTAGE WAS FOUND EAST & WEST OF 0.96 FEET. THIS SHORTAGE WAS PRORATED INTO THESE LOTS AS SHOWN. ALL NORTH-SOUTH LINES WERE HELD PARALLEL TO LINES ON LOT #1 AS PER PREVIOUS SURVEY.

LEGEND

- o = IRON PIN SET
- x = IRON PIN FOUND
- P = P.H. NAIL SET
- * = P.H. NAIL FOUND

Thomas W. Steinke

SURVEYED BY THOMAS W. STEINKE REG. SURVEYOR NO. S-6177

Signature by a representative of the County Engineer's Dept.
denotes approval of this plat.
Signed: _____ Date: _____

Signature by a representative of the County Commissioner(s)
denotes approval of this plat.
Signed: _____ Date: _____

Signature by a representative of the County Health Dept.
denotes compliance with Health Regulations.
Signed: _____ Date: _____

Signature by a representative of the Auglaize County Regional
Planning Commission denotes approval of this plat.
Signed: _____ Date: _____

THOMAS W. STEINKE

Client LEROY CAIN
County AUGLAIZE
Drawn by JOHN J.
Checked by J. A.
Date

E. WAPAKONETA ST., WAYNESFIELD OHIO
Twp. WAYNE Sec. 17
Scale 1" = 60' Draw No. 75-106
Date October 18th 1975
(15 S.R.O.)

54

SURVEYING

54