


Town 5 S
Range 4 E
Section 22
Noble Township
Auglaize County
Ohio

1"=100'

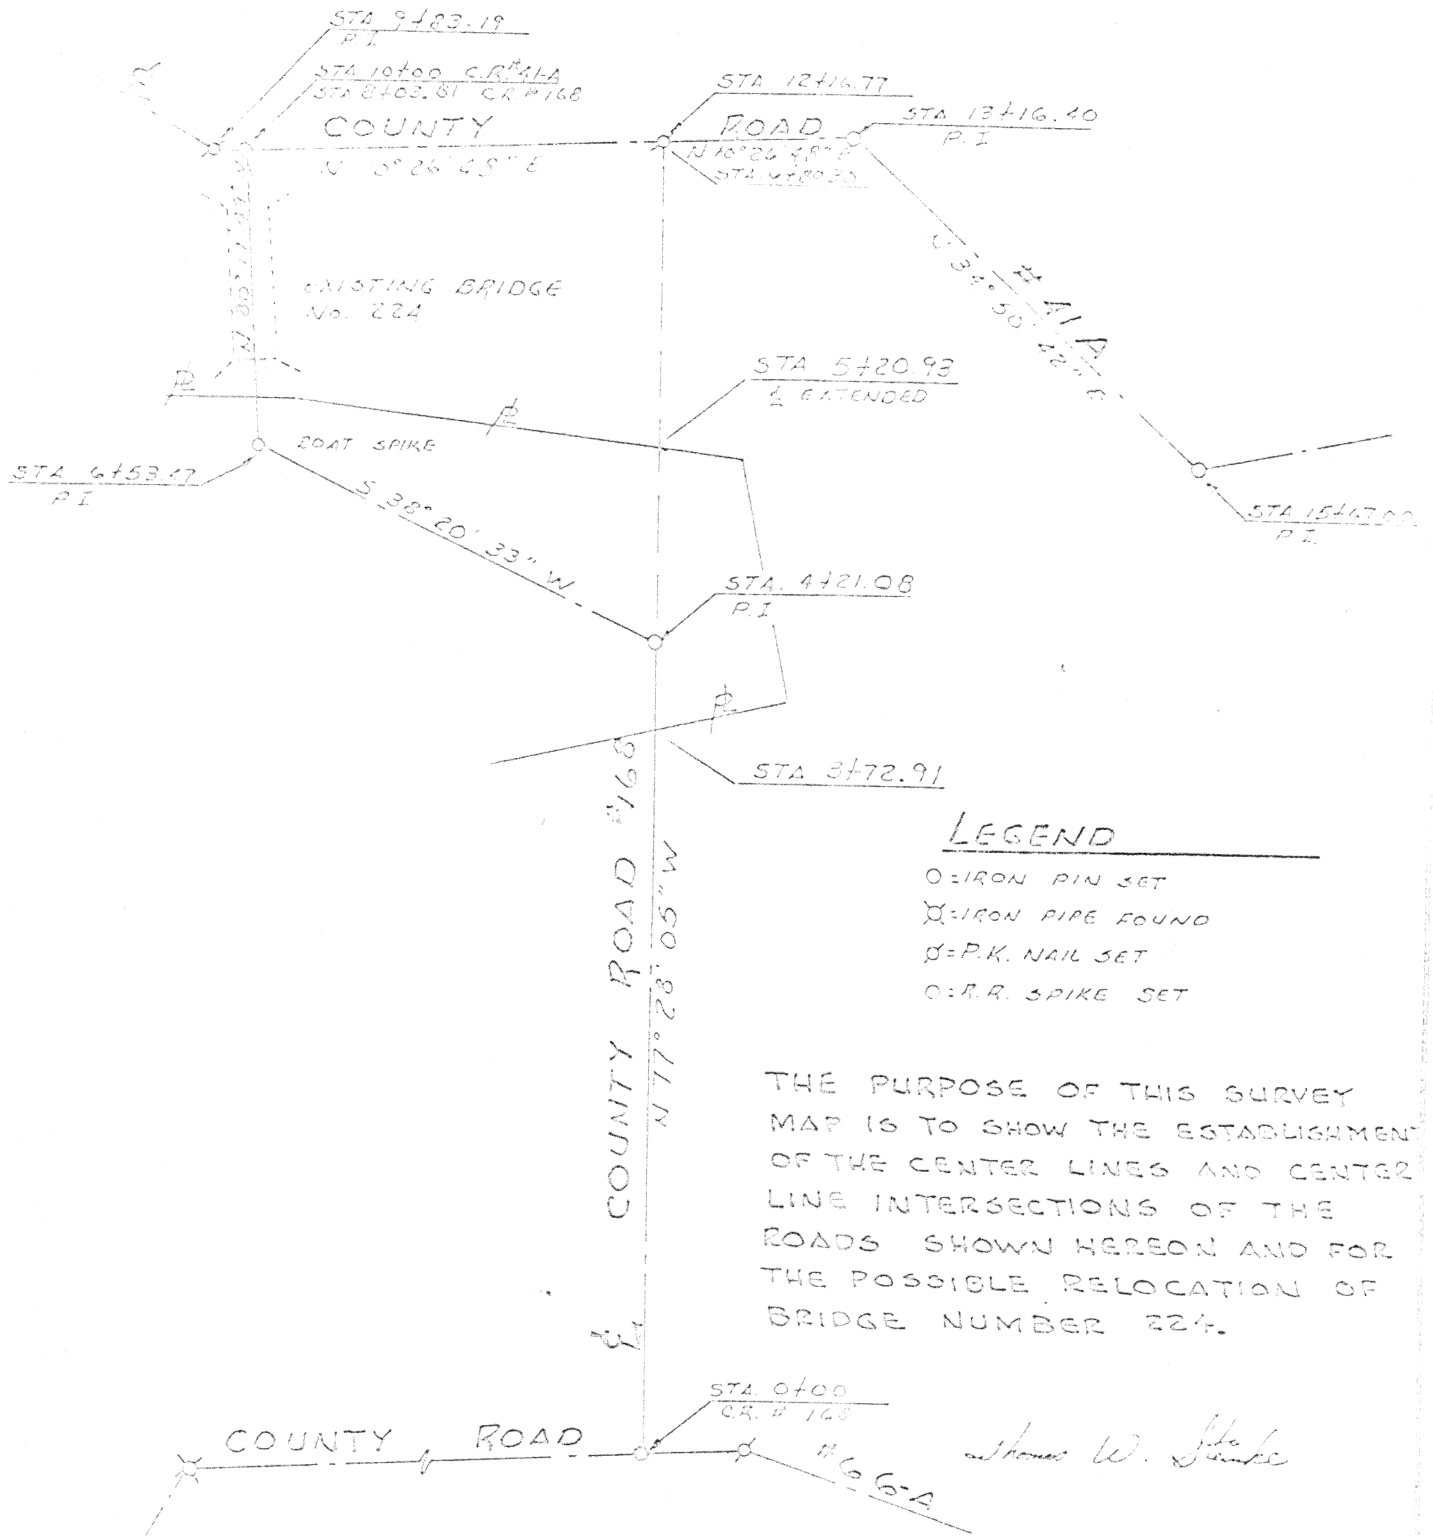

LEGEND

- O=IRON PIN SET
- X=IRON PIPE FOUND
- Q=P.K. NAIL SET
- =R.R. SPIKE SET

THE PURPOSE OF THIS SURVEY MAP IS TO SHOW THE ESTABLISHMENT OF THE CENTER LINES AND CENTER LINE INTERSECTIONS OF THE ROADS SHOWN HEREON AND FOR THE POSSIBLE RELOCATION OF BRIDGE NUMBER 224.

Thomas W. Jank

by a representative of the County Engineer's Dept.
This plat meets tax map plat requirements.
Date

Signature by a (representative of the) County Commissioner(s)
denotes approval of this plat.
Signed: Date

by a representative of the County Health Dept.
Compliance with Health Regulations.
Date

Signature by a representative of the Auglaize County Regional
Planning Commission denotes approval of this plat.
Signed: Date

AUGLAIZE COUNTY
ENGINEERING DEPT.
SURVEY CREW

Client
County AUGLAIZE Twp. Noble Sec. 22
Drawn by Scale Drawn No.
Checked by Date JAN 26, 1978
Sheet 1 of 1

24