


TN TOWN 5 S
RANGE 4 E
SECTION 22
NOBLE TOWNSHIP
AUGLAIZE COUNTY
OHIO

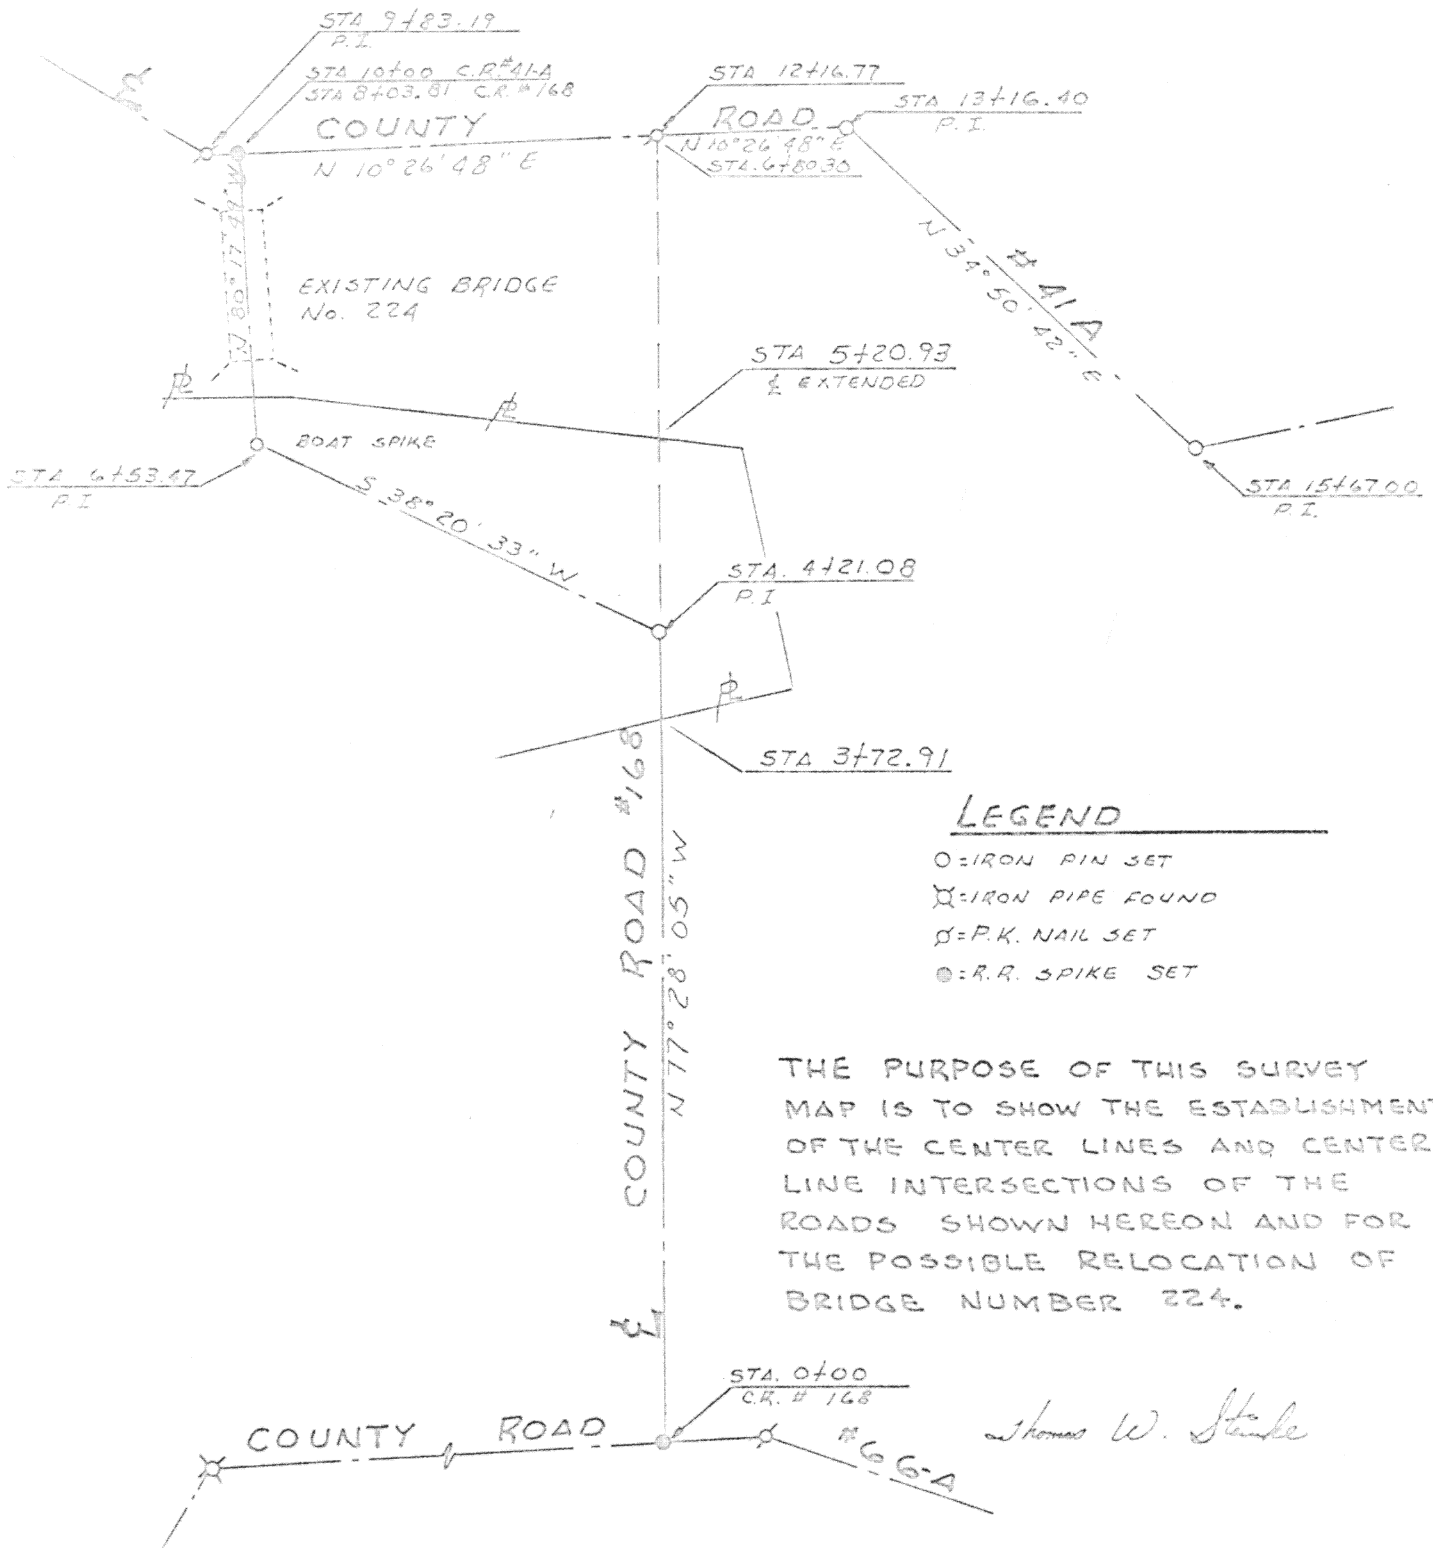

Scale:

1" = 100'



Signature by a representative of the County Engineer's Dept.
denotes that this plat meets tax map plat requirements.

Signed: _____ Date: _____

Signature by a (representative of the) County Commissioner(s)
denotes approval of this plat.

Signed: _____ Date: _____

Signature by a representative of the County Health Dept.
denotes compliance with Health Regulations.

Signed: _____ Date: _____

Signature by a representative of the Auglaize County Regional
Planning Commission denotes approval of this plat.

Signed: _____ Date: _____

AUGLAIZE COUNTY
ENGINEERING DEPT.

Client _____
County AUGLAIZE Twp. NOBLE Sec. 22
Drawn by _____ Scale _____ Drwg. No. _____
Checked by _____ Date JAN 26 1975
Sheet 1 of 1 (T 5 SUR 4-B)

83

83