


Scale:
1"=50'

OWNER:
F. Sheipline
260 Ac.

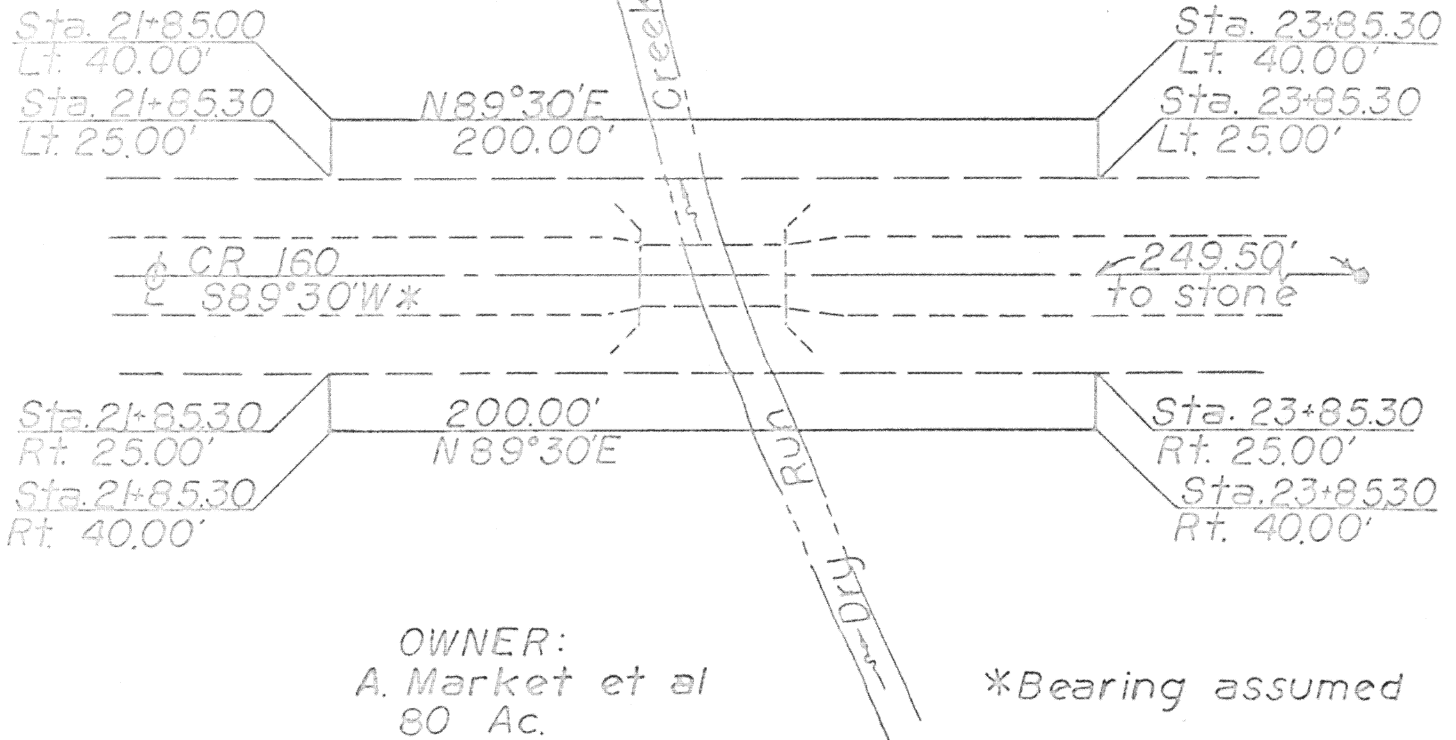

DEED DESCRIPTION
for
PERMANENT RIGHT-OF-WAY
from
F. SHEIPLINE



T5S, R6E
Duchouquet Twp.
Sec. 23 & 26

Situate in the southeast quarter of Section 23, Town 5 South, Range 6 East with respect to the First Principal Meridian, Duchouquet Township, Auglaize County, Ohio, and more particularly described as follows:

Commencing at the southeast corner of the southwest quarter of Section 23;

thence S89°30'W with the centerline of CR 160 a distance of 249.50 feet to the PLACE OF BEGINNING;

thence continuing S89°30'W with the centerline of CR 160 a distance of 200.00 feet;

thence N00°30'W a distance of 40.00 feet;

thence N89°30'E a distance of 200.00 feet;

thence S00°30'E a distance of 40.00 feet to the PLACE OF BEGINNING.

The above tract of land contains 0.184 acres of which 0.115 acres is existing right-of-way.

The next previous recording is Vol. 114, Page 562. Surveyed by Auglaize County Engineering Dept., 1014 S. Blackhoof St., Wapakoneta, Ohio

Signature by a representative of the County Engineer's Dept. denotes that this plat meets tax map plat requirements.
Signed: _____ Date: _____

Signature by a (representative of the) County Commissioner(s) denotes approval of this plat.
Signed: _____ Date: _____

Signature by a representative of the County Health Dept. denotes compliance with Health Regulations.
Signed: _____ Date: _____

Signature by a representative of the Auglaize County Regional Planning Commission denotes approval of this plat.
Signed: _____ Date: _____

Auglaize County
Engineering Dept.
Wapakoneta, Ohio

Client F. Sheipline; A. Market et al
County Auglaize Twp. Duchouquet Sec. 23 & 26
Drawn by R. M. G. Scale 1"=50' Drwg. No. 114
Checked by _____ Date 1975-09-21
Sheet 1 of 2 (T 5 S; R 6 E)

114


SECTION CORNER LOCATION ON SOUTHLAND ROAD

AUGLAIZE COUNTY
TOWN 6-S
RANGE 6-E


SECTIONS 28, 29 & 30
PUSHETA TOWNSHIP

SHELBY COUNTY
TOWN 6-S
RANGE 6-E

SECTIONS 31, 32 & 33
DINSMORE TOWNSHIP

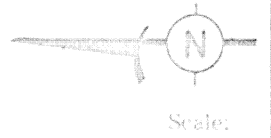

Scale:

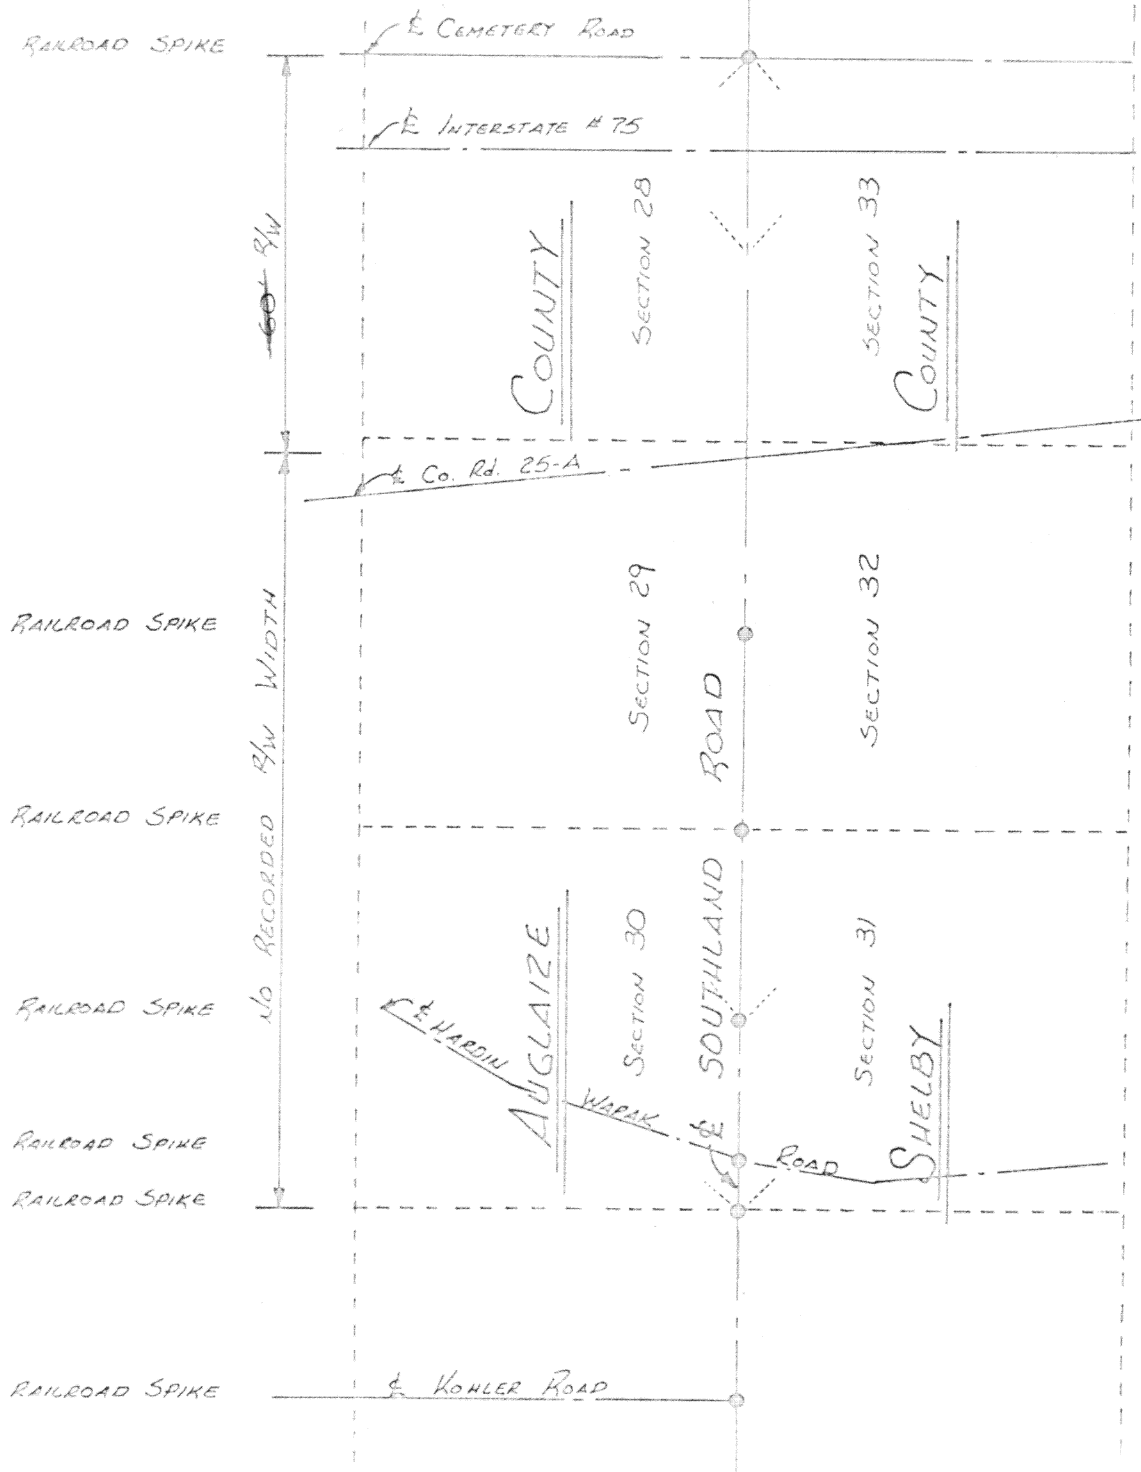

Signature by a representative of the County Engineer's Dept.
denotes that this plat meets tax map plat requirements.

Signed: _____ Date _____

Signature by a (representative of the) County Commissioner(s)
denotes approval of this plat.

Signed: _____ Date _____

Signature by a representative of the County Health Dept.
denotes compliance with Health Regulations.

Signed: _____ Date _____

Signature by a representative of the Auglaize County Regional
Planning Commission denotes approval of this plat.

Signed: _____ Date _____

116

AUGLAIZE COUNTY
ENGINEERING DEPT.
A-8 SURVEY CREW

Client _____
County AUGLAIZE Twp. PUSHETA Sec. 28, 29 & 30
Drawn by TOM STEINKE Scale 2" = 1 MILE Draw No. _____
Checked by JS Date DECEMBER 3 - 1975
Sheet 1 of 1 IT 6 S R 6 W

116