


County

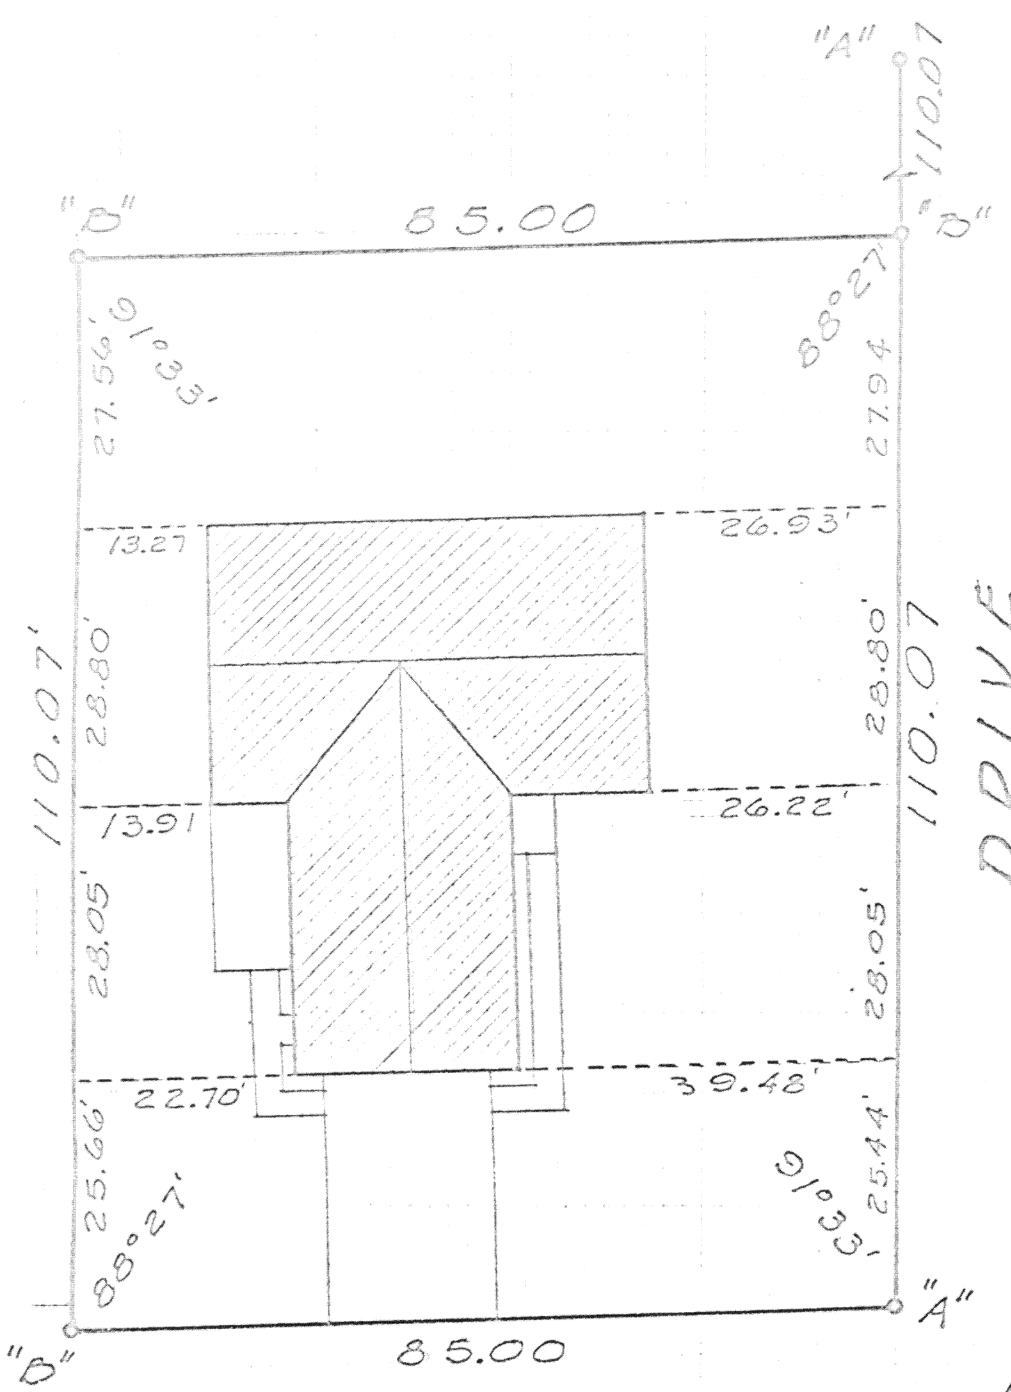

I CERTIFY THE HOUSE TO BE LOCATED
ON THE LOT AS SHOWN HEREON

Gordon L. Geeslin
GORDON L. GEESLIN
REGISTERED SURVEYOR
No 5372

STATE OF OHIO
GORDON L. GEESLIN
REGISTERED SURVEYOR
No 5372

HEATHER

LEGEND
"A" = CONC. MON.
"B" = 5/8" IRON BAR

SURVEY OF LOT 14 IN WEST
OAKS 3RD ADDITION TO THE
CITY OF ST. MARYS, AUGLAIZE
COUNTY, OHIO.

DECEMBER 1975

SCALE 1" = 20'

Signature by a representative of the County Engineer's Dept.
denotes that this plat meets tax map plat requirements.
Signed: _____ Date: _____

Signature by a (representative of the) County Commissioner(s)
denotes approval of this plat.
Signed: _____ Date: _____

Signature by a representative of the County Health Dept.
denotes compliance with Health Regulations.
Signed: _____ Date: _____

Signature by a representative of the Auglaize County Regional
Planning Commission denotes approval of this plat.
Signed: _____ Date: _____

122
GORDON L. GEESLIN
REGISTERED SURVEYOR
ST. MARYS, OHIO.

Client JERRY VANDERHORD
County AUGLAIZE Twp. ST. MARYS Sec. 4
Drawn by GG Scale 1"=20' Drwg. No. _____
Checked by _____ Date _____
Sheet 1 of 1

(T 6 S: R 4 E)

122