


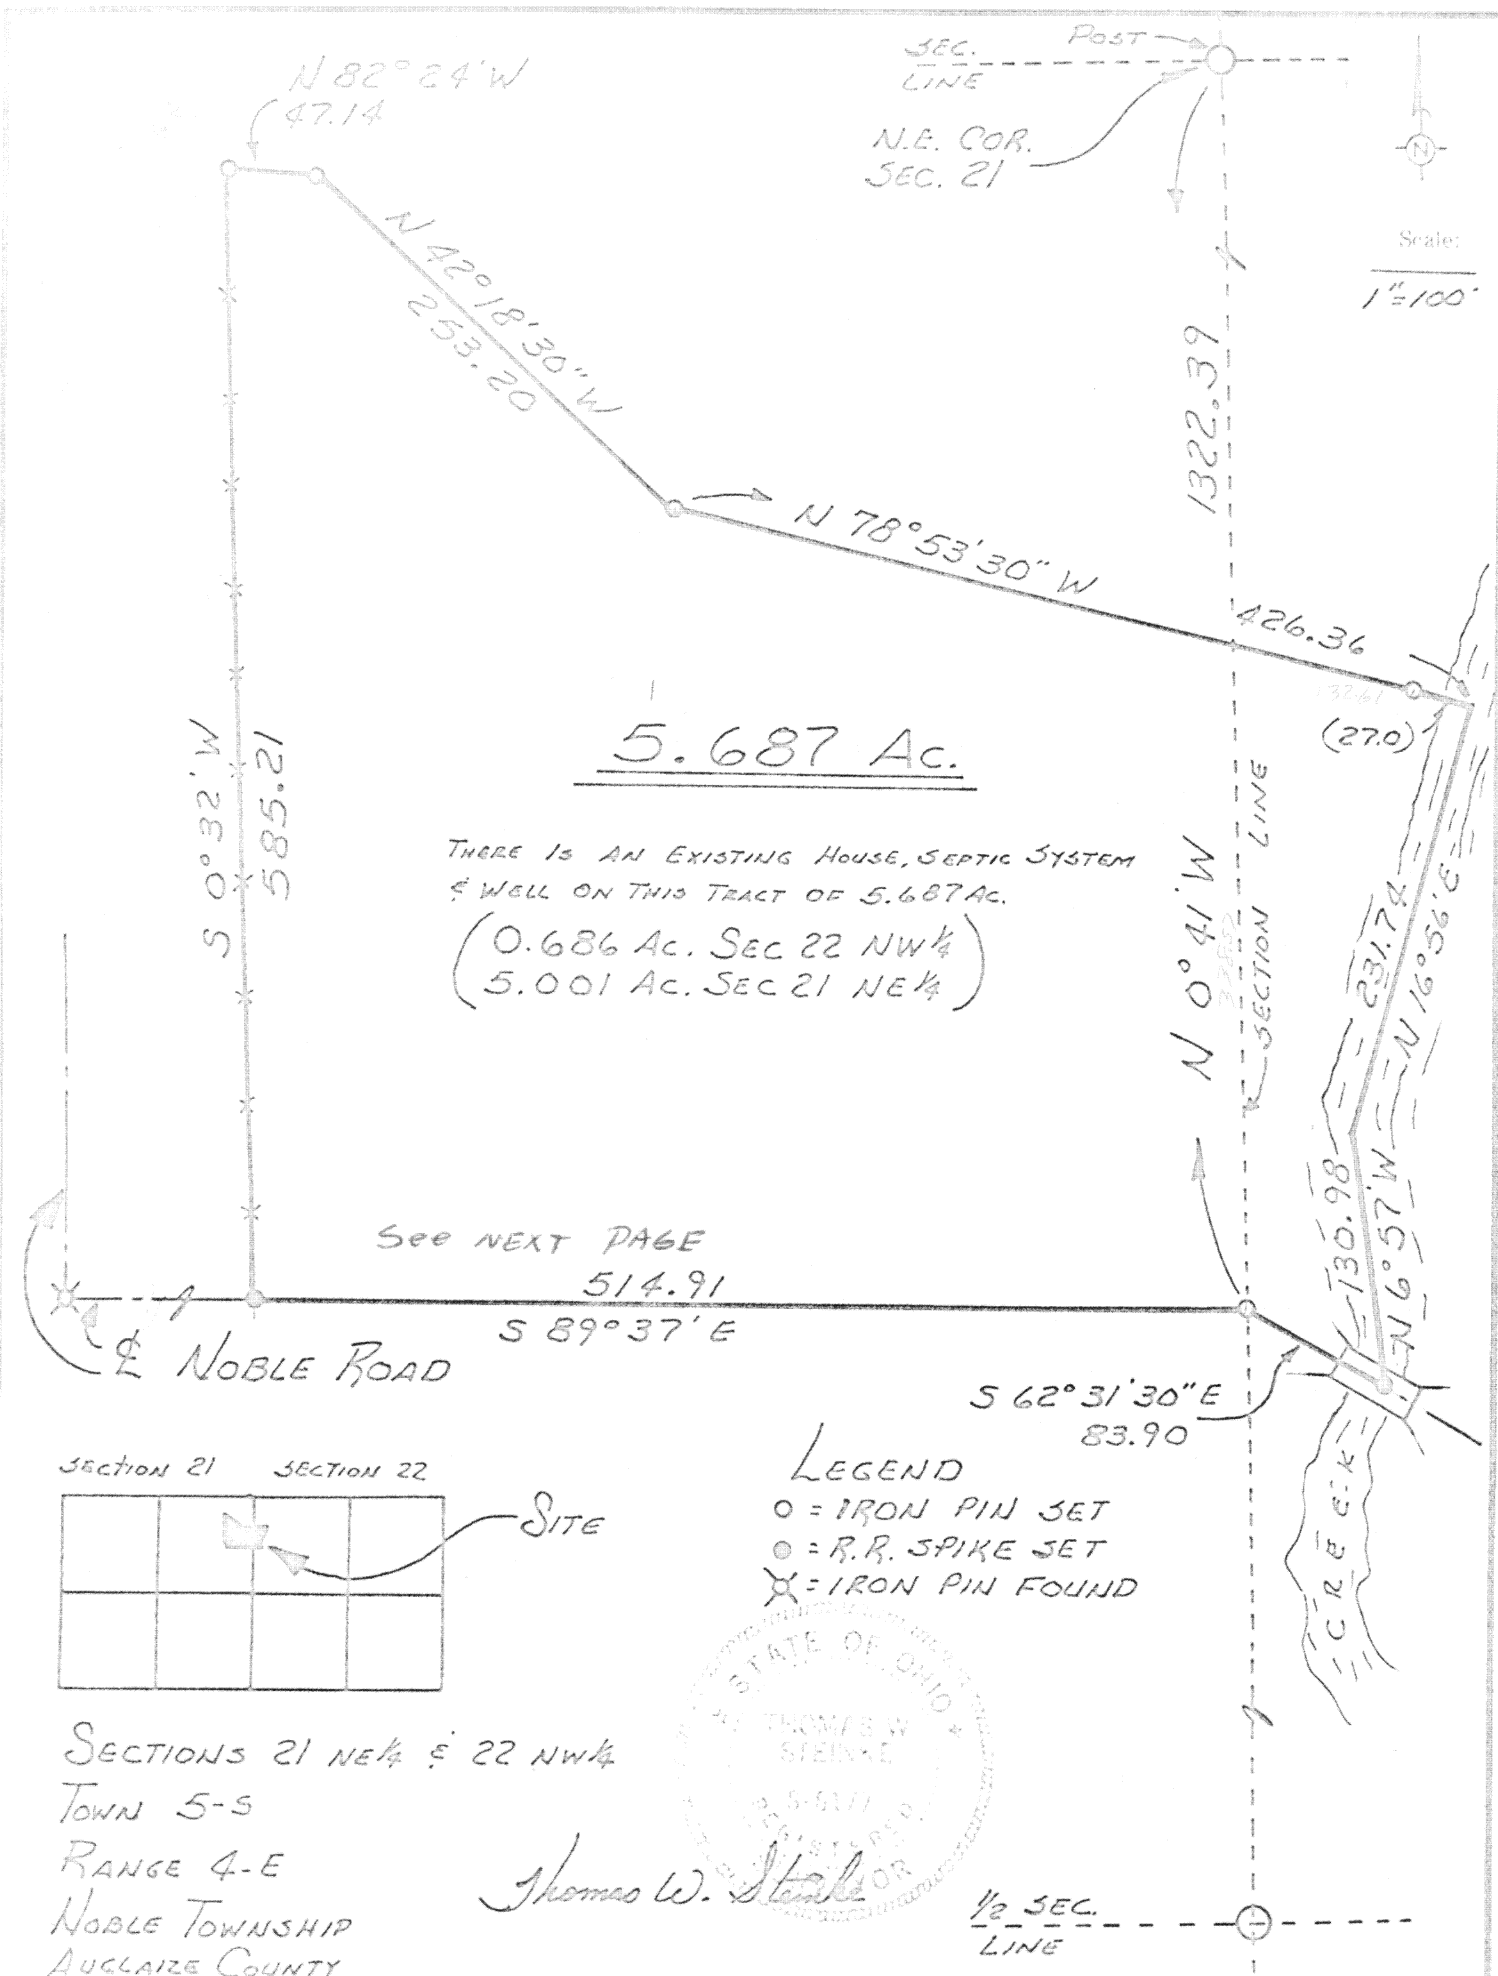


Signature by a representative of the County Engineer's Dept. denotes that this plat meets tax map plat requirements. Signed: _____ Date: _____	Signature by a (representative of the) County Commissioner(s) denotes approval of this plat. Signed: _____ Date: _____
Signature by a representative of the County Health Dept. denotes compliance with Health Regulations. Signed: _____ Date: _____	Signature by a representative of the Auglaize County Regional Planning Commission denotes approval of this plat. Signed: _____ Date: _____

THOMAS W. STEINKE SURVEYING Wapakoneta, Ohio	Client <u>DALE JONES</u> <u>RR#2 ST. MARKS, OHIO</u> County <u>AUGLAIZE</u> Twp. <u>NOBLE</u> Sec. <u>21 NE 1/4</u> Drawn by <u>ADS</u> Scale <u>1" = 100'</u> Drwg. No. <u>1-193</u> Checked by <u>ADS</u> Date <u>DEC. 17, 1925</u> Sheet <u>1</u> of <u>2</u> (T 5 S, R 4 E)
---	--

123

123

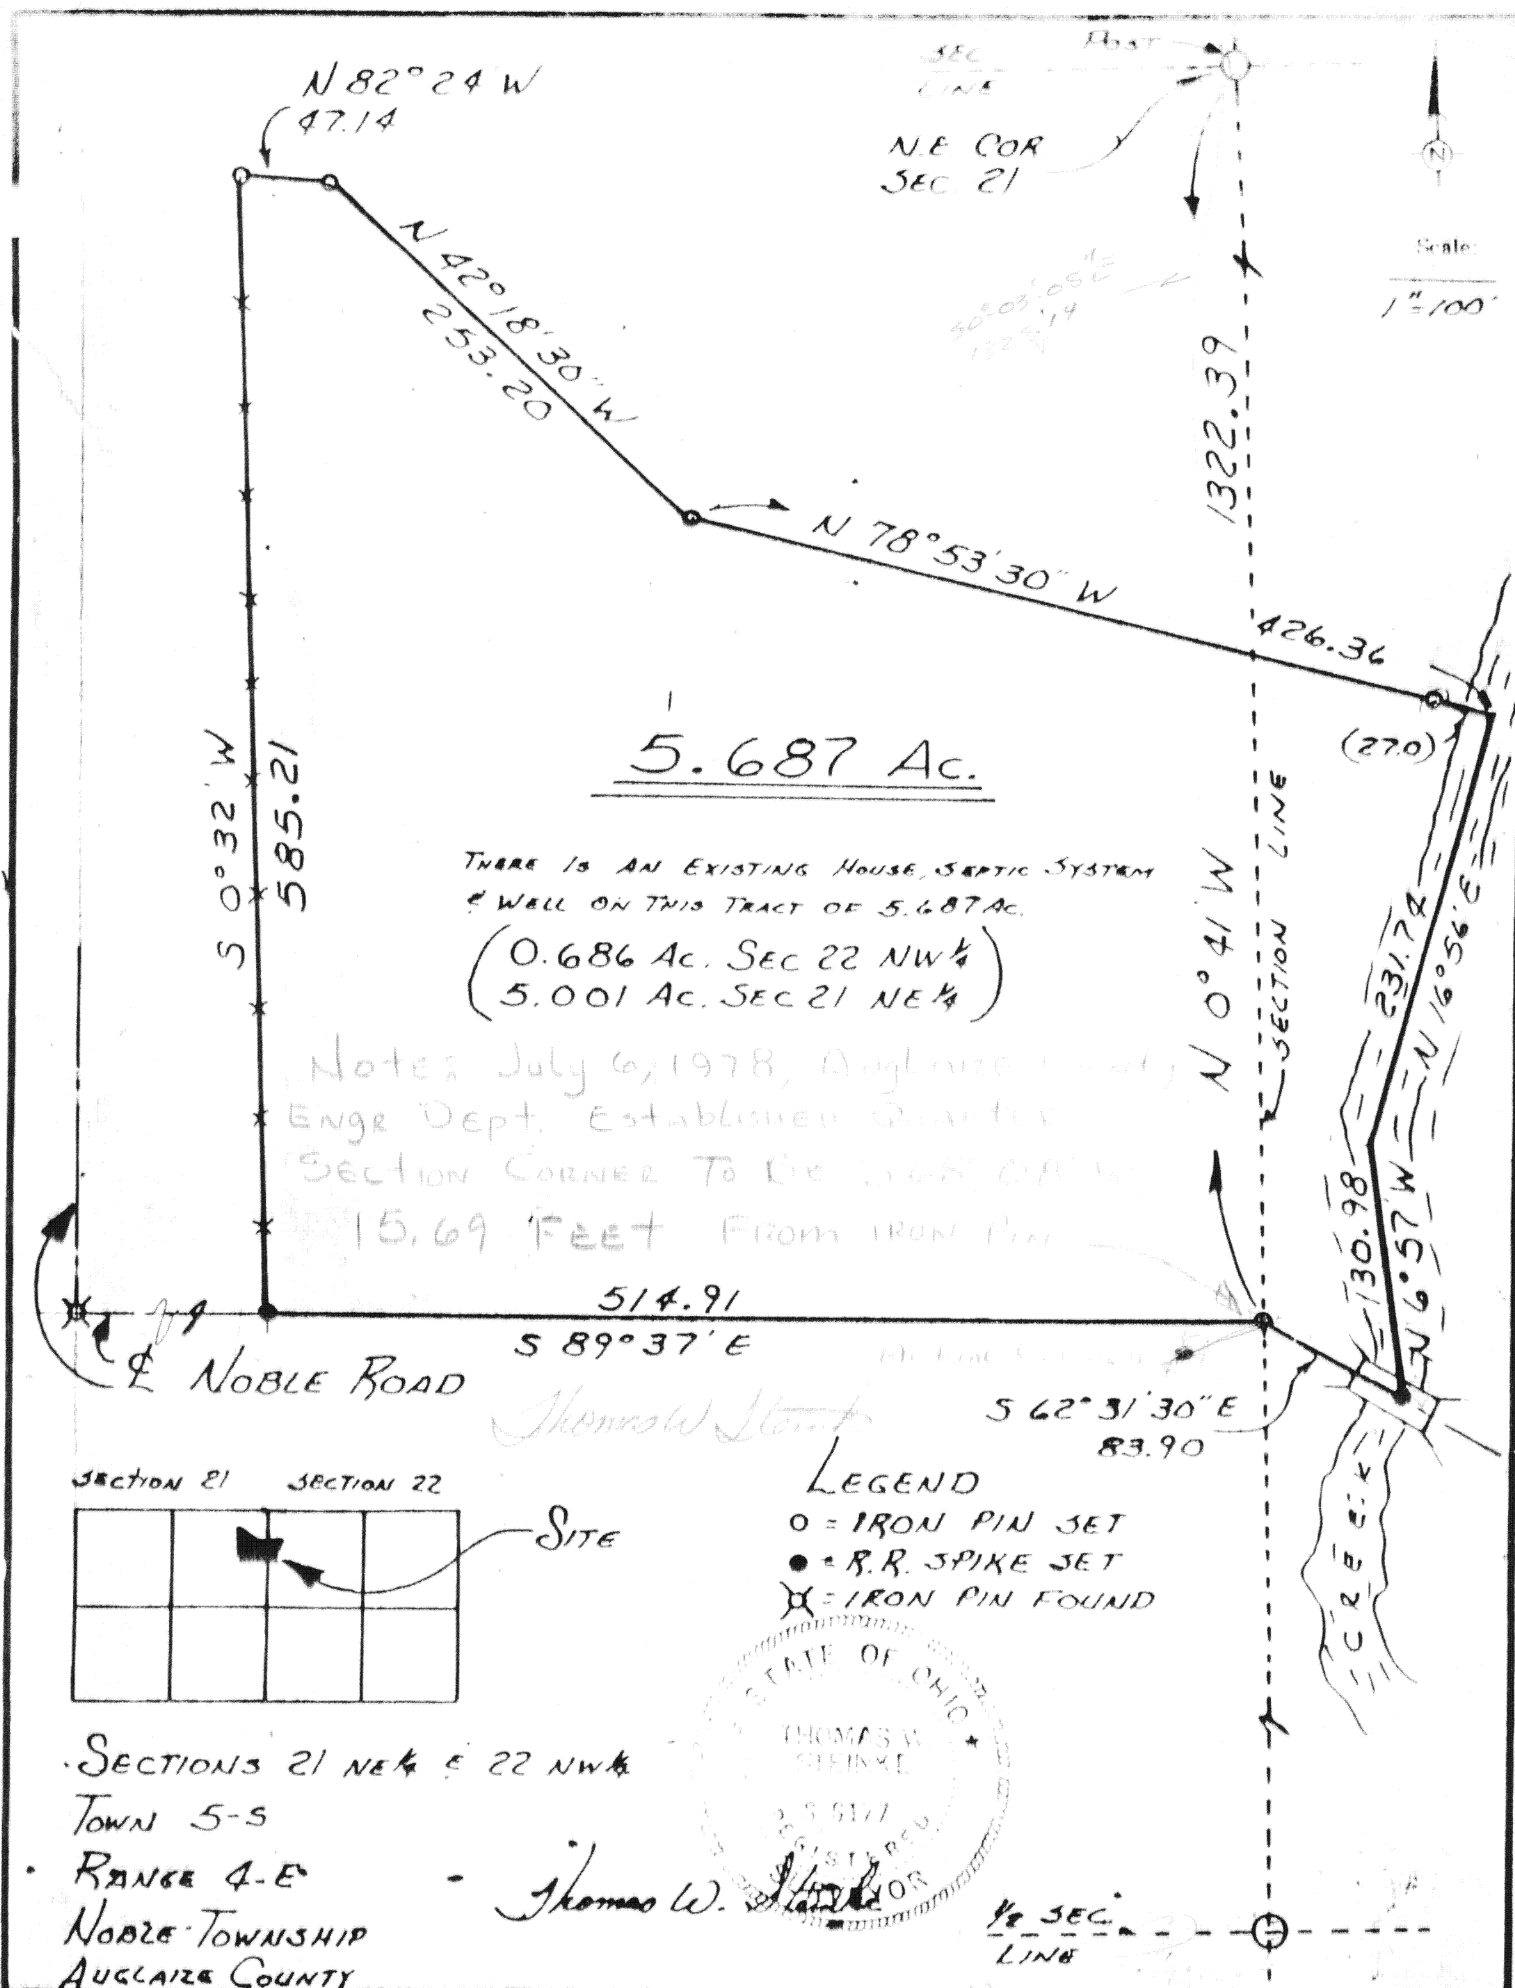

Signature by a representative of the County Engineer's Dept. denotes that this plat meets tax map plat requirements. Signed: _____ Date: _____	Signature by a (representative of the) County Commissioner(s) denotes approval of this plat. Signed: _____ Date: _____
Signature by a representative of the County Health Dept. denotes compliance with Health Regulations. Signed: _____ Date: _____	Signature by a representative of the Auglaize County Regional Planning Commission denotes approval of this plat. Signed: _____ Date: _____
THOMAS W. STEINKE LAND SURVEYING WAPAKONETA - OHIO	Client DALE JONES County AUGLAIZE Drawn by JS Checked by JS Sheet 1 of 2

RR#2 ST. MARKS OHIO
 Twp. **Norfolk** Sec. **21 NW 1/4**
 Scale **1" = 100'** Drwg. No. **75-182**
 Date **DEC. 17, 1975**
 (T 5 S; R 4 E)

THOMAS W. STEINKE LAND SURVEYING



PH: 693-4853

ROUTE #1,
BOTKINS, OHIO

Being 5.687 Acres located in the North-East quarter of Section 21 and the North-West quarter of Section 22, Town 5-S, Range 4-E, Noble Township, Auglaize County, Ohio and being further described as follows:

Commencing at the North-East corner of Section 21, thence South $0^{\circ} 41'$ East with the East line of Section 21, a distance of 1322.39 feet to an iron pin and PLACE OF BEGINNING for the tract of land herein described.

Thence South $60^{\circ} 21' 30''$ East, a distance of 83.00 feet to a railroad spike set in the center of a bridge.

Thence North $6^{\circ} 57'$ West with the center of a creek, a distance of 130.98 feet to a point.

Thence North $16^{\circ} 56'$ East with center of said creek, a distance of 221.74 feet to a point (reference iron pin set North $78^{\circ} 53' 30''$ West, 27.00 feet)

Thence North $78^{\circ} 53' 30''$ West, a distance of 426.36 feet to an iron pin.

Thence North $42^{\circ} 18' 30''$ West, a distance of 253.20 feet to an iron pin.

Thence North $82^{\circ} 24'$ West, a distance of 47.14 feet to an iron pin.

Thence South $0^{\circ} 32'$ West, a distance of 535.21 feet to a railroad spike set in the center of Noble Road.

Thence South $89^{\circ} 37'$ East, a distance of 514.91 feet to an iron pin and PLACE OF BEGINNING.

Containing in all 5.687 Acres (5.001 Acres in the East $\frac{1}{4}$ of Section 21 and 0.686 Acre in the West half of Section 22

Deed Reference Book 207 Page 342

Survey and Description prepared by Thomas W. Steinke reg. surveyor No. 6177