


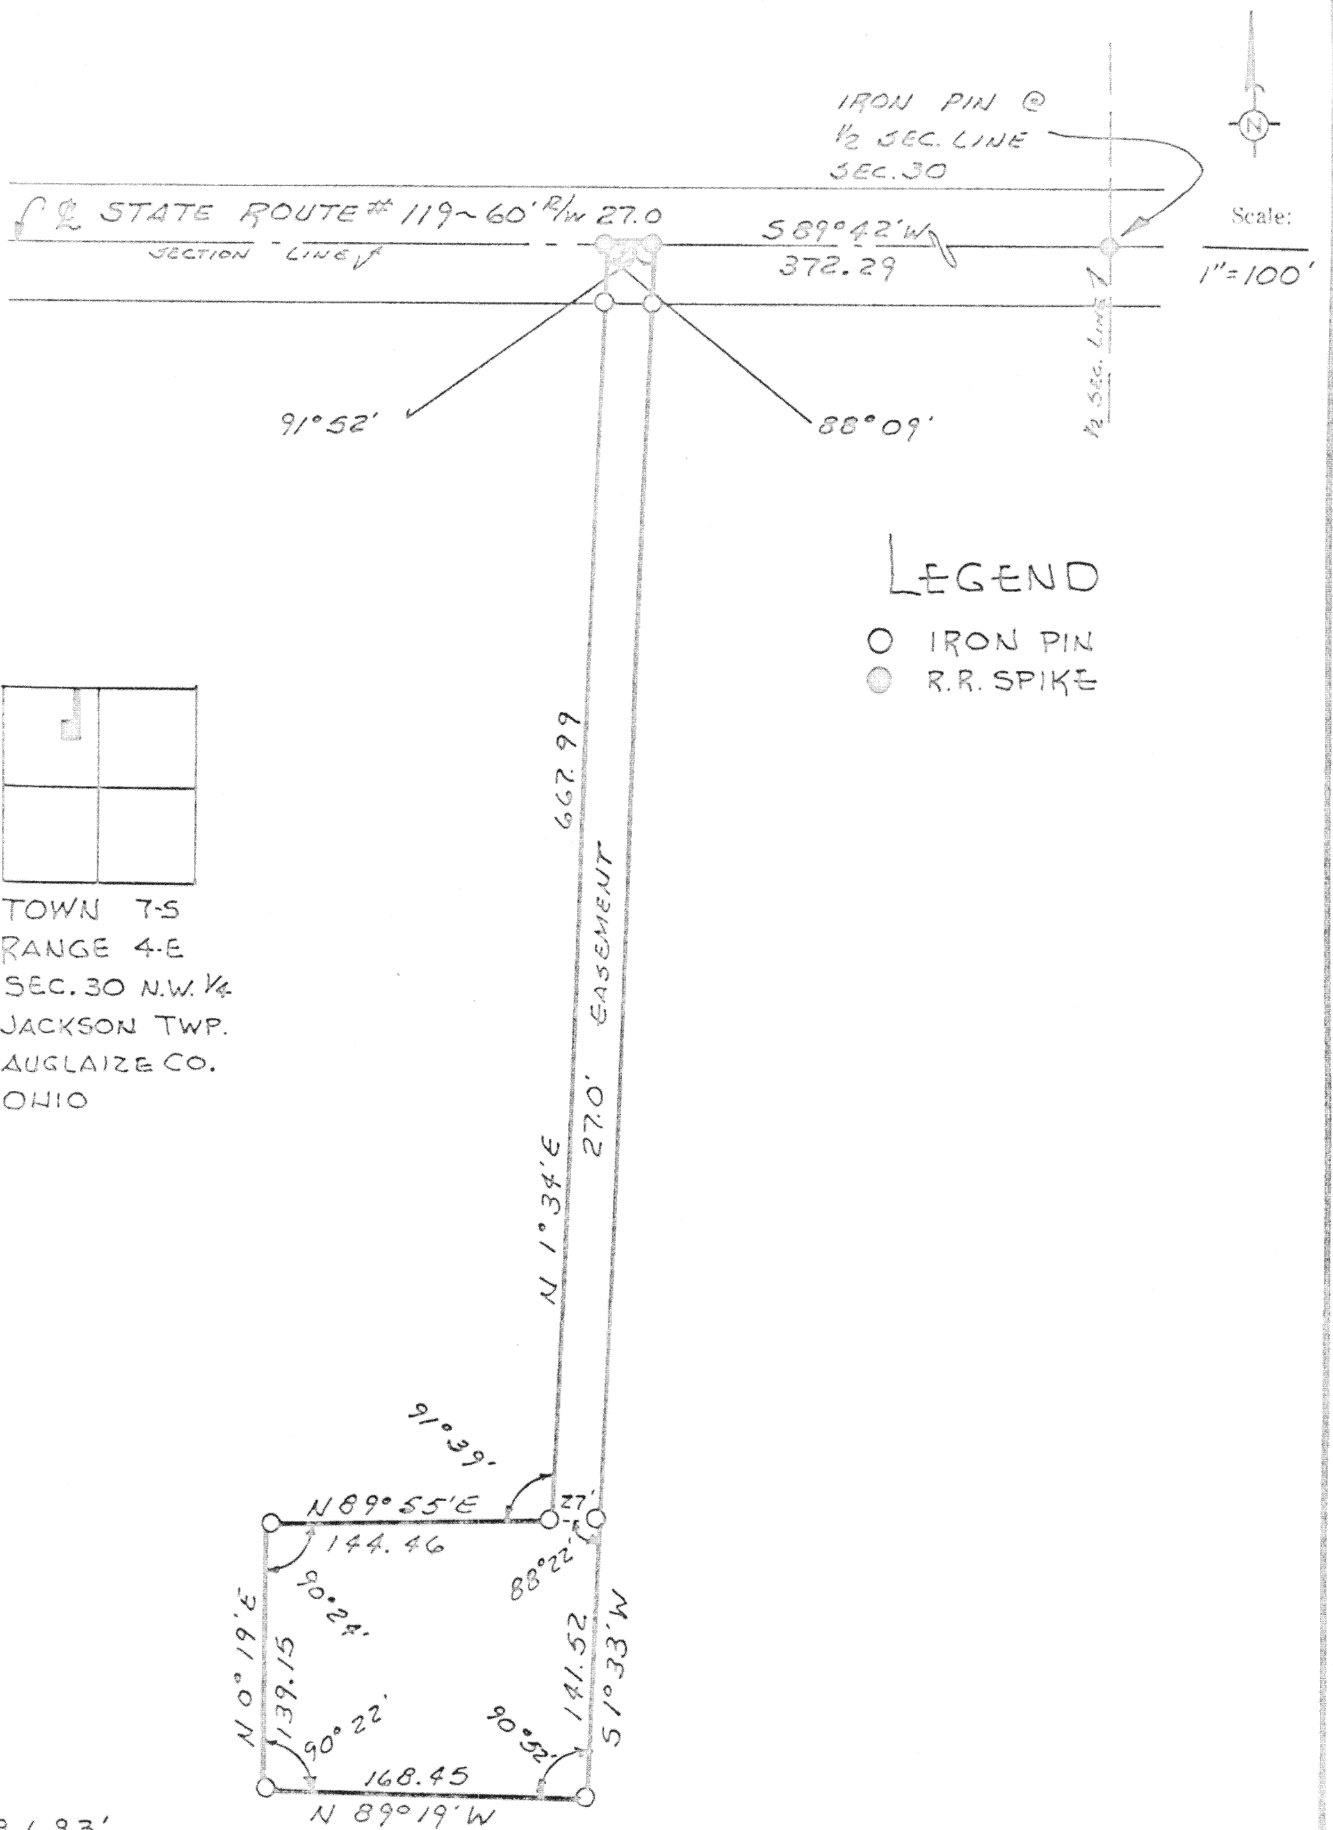

E/C 1' : 9,693'

DRAWN FROM A SURVEY BY CLAYTON STIMMEL DWG# 74-5824 DATED: 3-7-74

Signature by a representative of the County Engineer's Dept.
denotes that this plat meets tax map plat requirements.
Signed: _____ Date _____

Signature by a (representative of the) County Commissioner(s)
denotes approval of this plat.
Signed: _____ Date _____

Signature by a representative of the County Health Dept.
denotes compliance with Health Regulations.
Signed: _____ Date _____

Signature by a representative of the Auglaize County Regional
Planning Commission denotes approval of this plat.
Signed: _____ Date _____

135

AUGLAIZE COUNTY
135 ENGINEERING DEPT.

Client LARRY THODE
County AUGLAIZE Twp. JACKSON Sec. 30
Drawn by JS Scale 1" = 100' Drwg. No. 74-5824
Checked by _____ Date 3-7-74
Sheet _____ of _____ (T. 7 S. R. 4 E)