


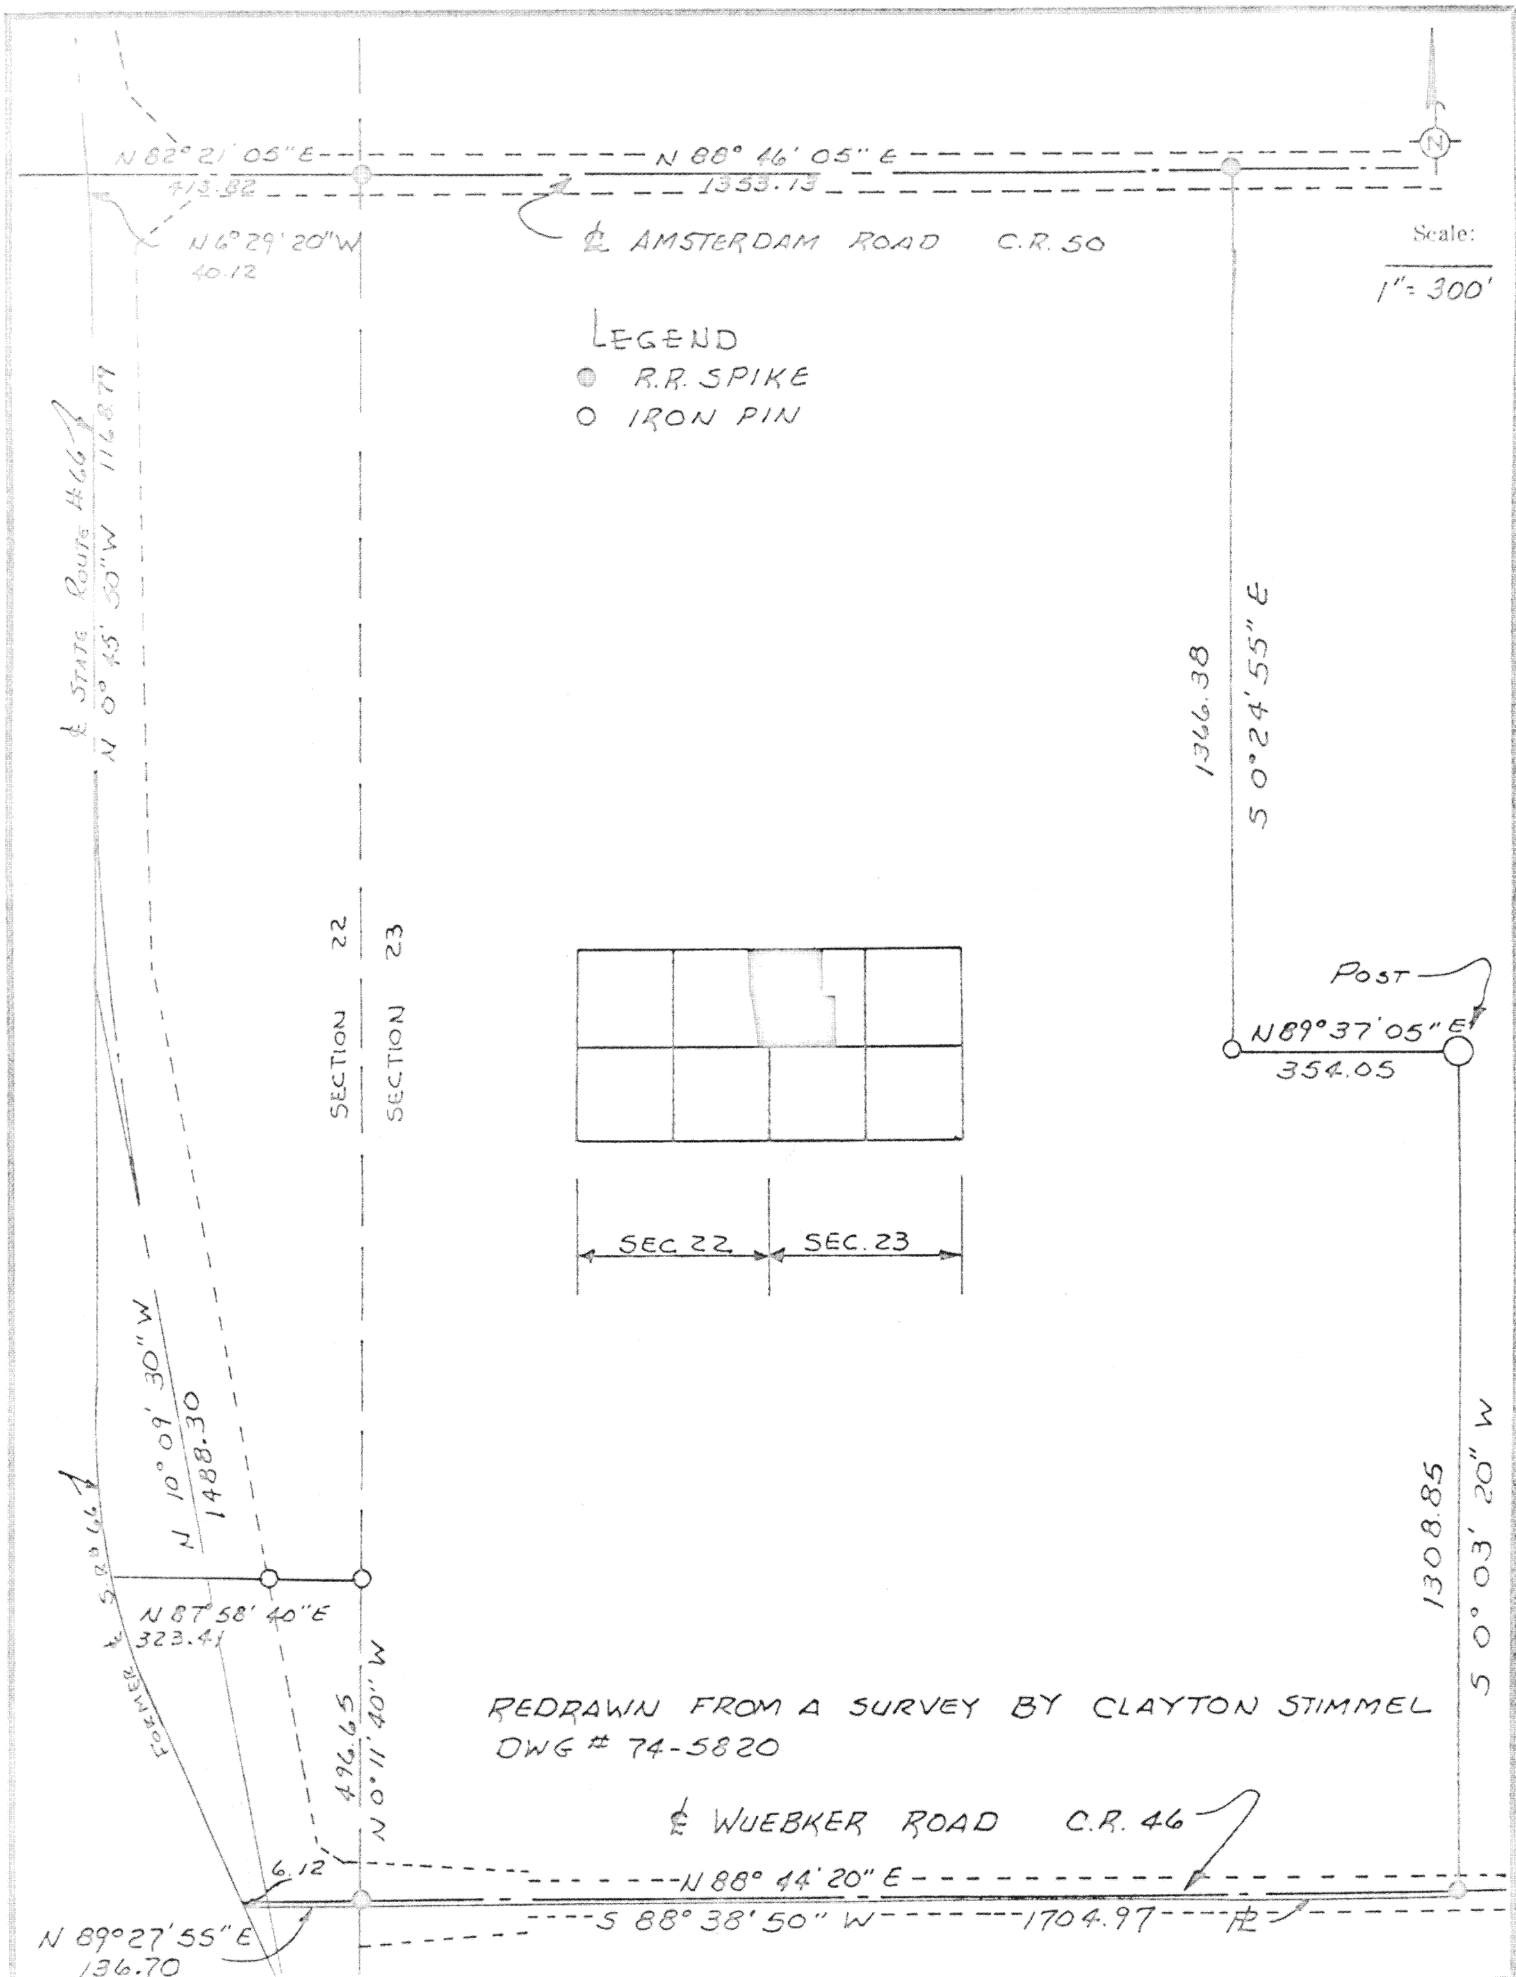

Signature by a representative of the County Engineer's Dept.
denotes that this plat meets tax map plat requirements.
Signed: _____ Date: _____

Signature by a (representative of the) County Commissioner(s)
denotes approval of this plat.
Signed: _____ Date: _____

Signature by a representative of the County Health Dept.
denotes compliance with Health Regulations.
Signed: _____ Date: _____

Signature by a representative of the Auglaize County Regional
Planning Commission denotes approval of this plat.
Signed: _____ Date: _____

137
AUGLAIZE COUNTY
ENGINEERING DEPT.

Client ZIGENBUSCH
County AUGLAIZE Twp. JACKSON Sec. 22
Drawn by JOS Scale 1"=300' Drwg. No. 74-5820
Checked by _____ Date 1-24-75
Sheet _____ of _____
(P. J. S. R. G.)

137