

CITY OF WAPAKONETA-OHIO

GLYNWOOD HEIGHTS SUBDIVISION




Scale:

1" = 60'

LEGEND

- IRON PIN
- R.R. SPIKE

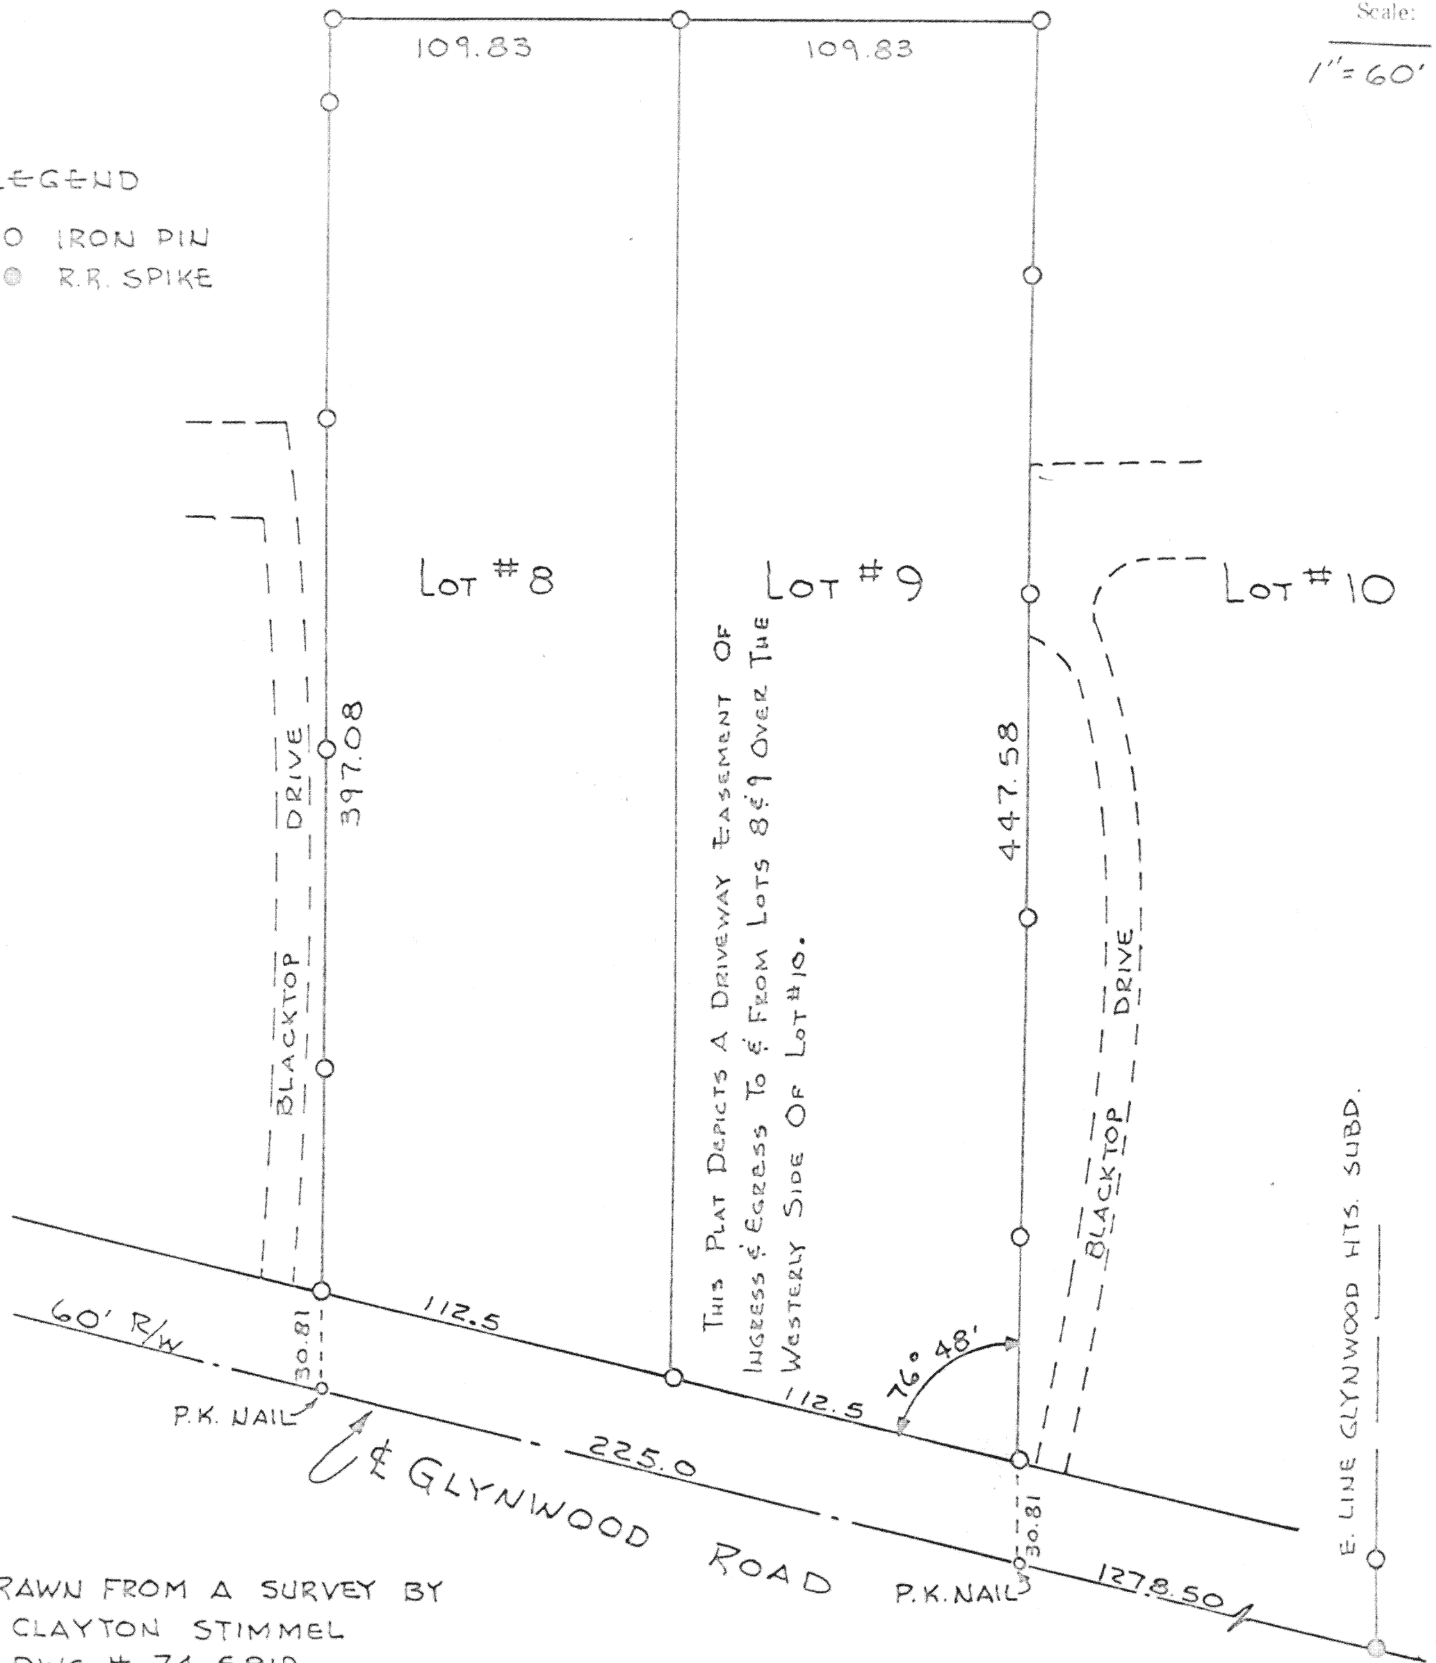

DRAWN FROM A SURVEY BY
CLAYTON STIMMEL
DWG. # 74-5819

Signature by a representative of the County Engineer's Dept.
denotes that this plat meets tax map plat requirements.
Signed: _____ Date: _____

Signature by a (representative of the) County Commissioner(s)
denotes approval of this plat.
Signed: _____ Date: _____

Signature by a representative of the County Health Dept.
denotes compliance with Health Regulations.
Signed: _____ Date: _____

Signature by a representative of the Auglaize County Regional
Planning Commission denotes approval of this plat.
Signed: _____ Date: _____

138

138

AUGLAIZE COUNTY
ENGINEERING DEPT

Client ERNEST & CELIA RISNER
County AUGLAIZE Twp. DUCHOUQUET Sec. 30
Drawn by JOS Scale 1" = 60' Drwg. No. 74-5819
Checked by _____ Date 1-9-74
Sheet _____ of _____ (T. 5 S. R. 6 E.)